

Lexington



ELEVATION A



ELEVATION B



ELEVATION C



ELEVATION G



ELEVATION H



ELEVATION J

V.1.0



Prices, promotions, incentives, features, options, amenities, floor plans, elevations, designs, materials and dimensions are subject to change without notice. Prices may not include lot premiums, upgrades and options. Community Association and golf fees may be required. Square footage and dimensions are estimated and may vary in actual construction. Community improvements and recreational features and amenities described are based upon current development plans which are subject to change and which are under no obligation to be completed. Actual position of house on lot will be determined by the site plan and plot plan. Floor plans and elevations are artist's conception and are not intended to show specific detailing. Floor plans are the property of Taylor Morrison, Inc. and its affiliates and are protected by U.S. copyright laws. Valid in Taylor Morrison Houston division only. For further information, please see a Taylor Morrison Sales Associate and review our Terms of Use. This is not an offering in any state where prohibited or otherwise restricted by law. © April 2015, Taylor Morrison of Texas, Inc. All rights reserved. 4/15/15


Lexington

Camera Prewire @ Corner of Soffit eve
(1 RG6, 1 CAT5e & 1 16/2)

Romiluyi
34 Winter Thicket Place
The Woodlands 65's

X
SIGNATURE DATE
Signature represents homeowner has reviewed and approved this low voltage wiring layout

Revised 3-28-17
Moved wiring panel to Bed 4 closet

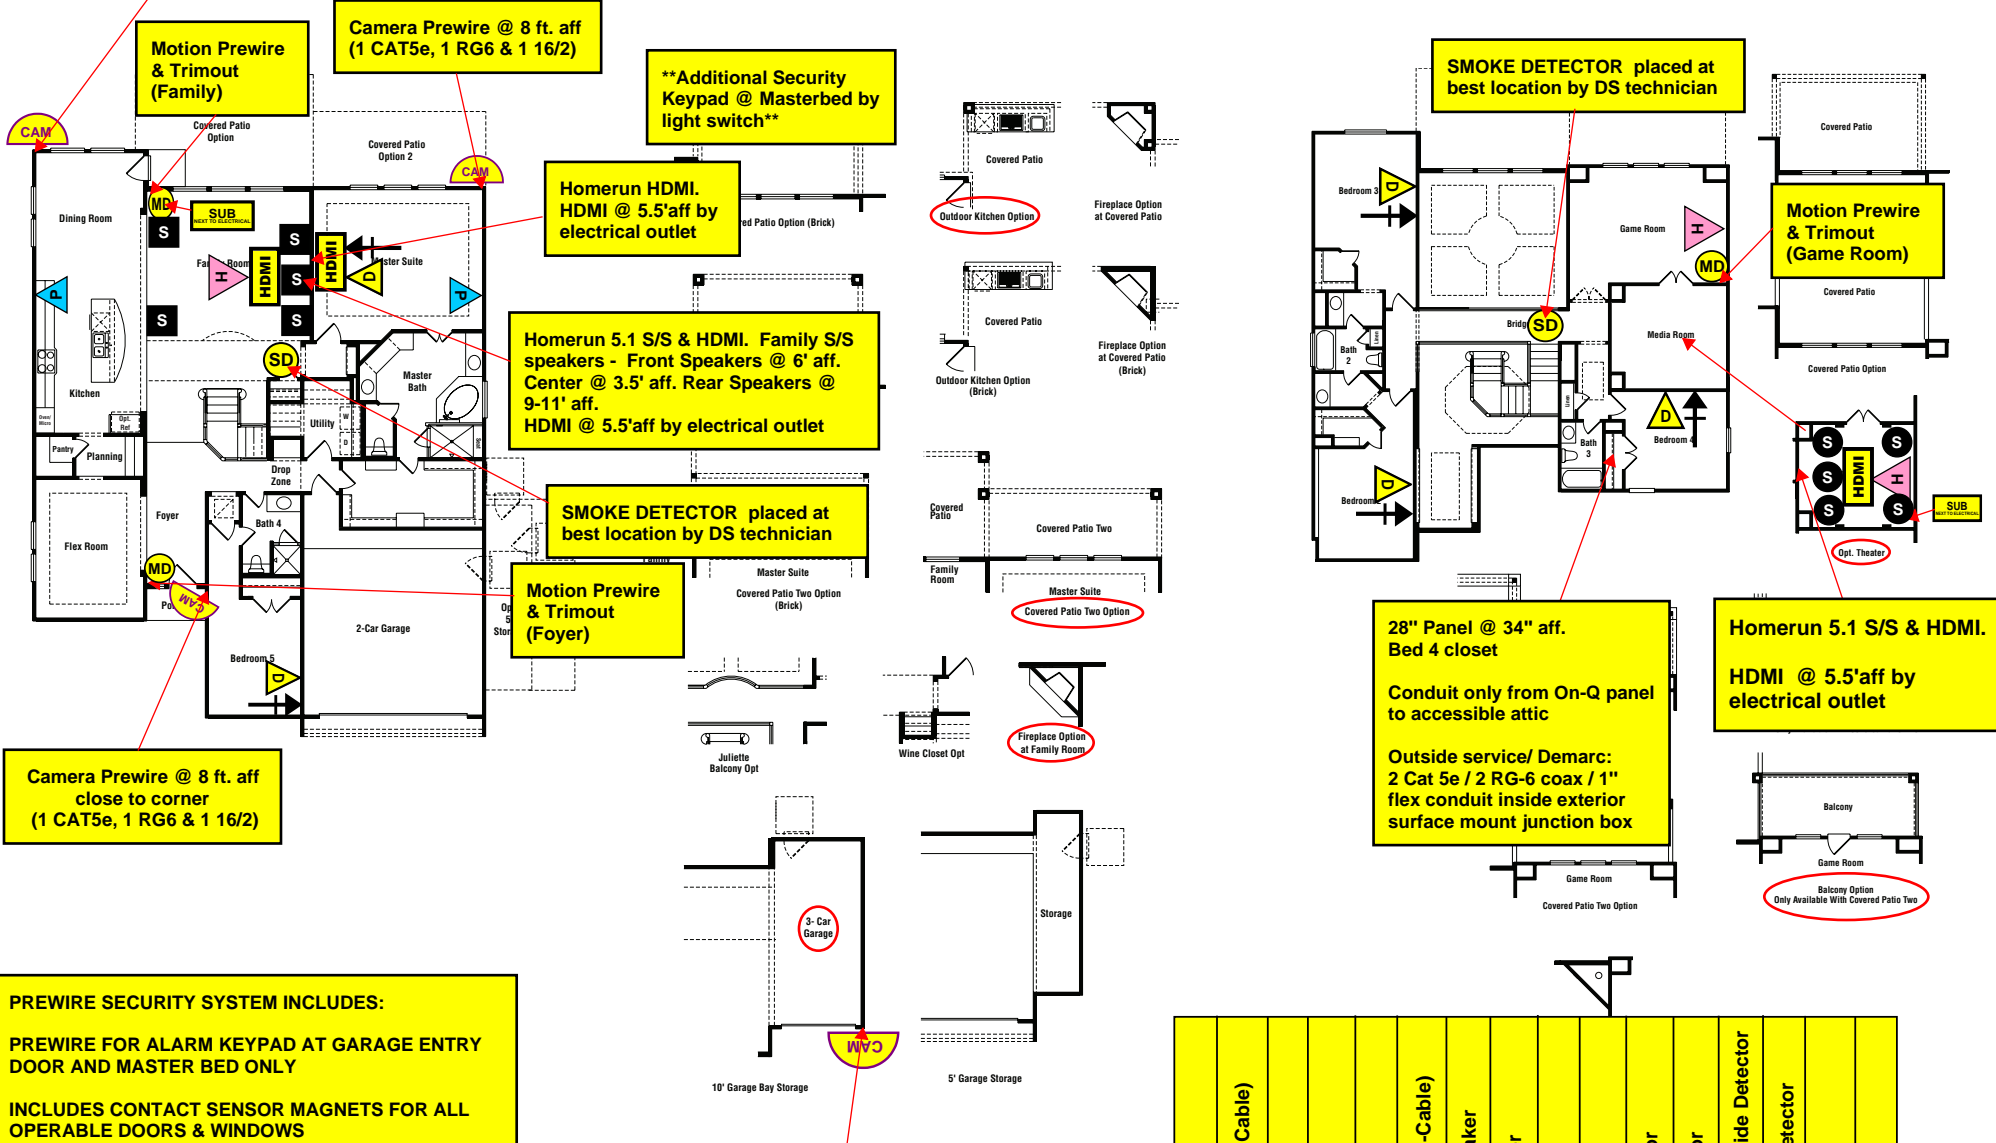

Camera Prewire @ 8 ft. aff close to corner
(1 CAT5e, 1 RG6 & 1 16/2)

Motion Prewire & Trimout (Family)

Camera Prewire @ 8 ft. aff
(1 CAT5e, 1 RG6 & 1 16/2)

Additional Security Keypad @ Masterbed by light switch

Homerun HDMI. HDMI @ 5.5' aff by electrical outlet

Homerun 5.1 S/S & HDMI. Family S/S speakers - Front Speakers @ 6' aff. Center @ 3.5' aff. Rear Speakers @ 9-11' aff. HDMI @ 5.5' aff by electrical outlet

SMOKE DETECTOR placed at best location by DS technician

Motion Prewire & Trimout (Foyer)

28" Panel @ 34" aff. Bed 4 closet
Conduit only from On-Q panel to accessible attic
Outside service/ Demarc: 2 Cat 5e / 2 RG-6 coax / 1" flex conduit inside exterior surface mount junction box

Homerun 5.1 S/S & HDMI. HDMI @ 5.5' aff by electrical outlet

PREWIRE SECURITY SYSTEM INCLUDES:
PREWIRE FOR ALARM KEYPAD AT GARAGE ENTRY DOOR AND MASTER BED ONLY
INCLUDES CONTACT SENSOR MAGNETS FOR ALL OPERABLE DOORS & WINDOWS
PREWIRE FOR A MOTION DETECTOR IN THE FAMILY ROOM
PREWIRE FOR INTERIOR ALARM SIREN (BEST LOCATION IS DETERMINED BY INSTALLATION TECHNICIANS)

Camera Prewire @ Corner of Soffit eve
(1 RG6, 1 CAT5e & 1 16/2)

Phone/Cable	HOH (2-Data/1-Cable)	Phone	Cable	Data	Quad (2-Data/2-Cable)	In-Ceiling Speaker	In-Wall Speaker	Subwoofer	HDMI	Smoke Detector	Motion Detector	Carbon Monoxide Detector	Glass Break Detector	Heat Detector	Camera
▲	▲	▲	▲	▲	▲	▲	▲	▲	▲	▲	▲	▲	▲	▲	▲

FLOOR/OF
Elevations, designs, materials and dimensions are subject to change without notice. Prices may not include lot premiums and dimensions are estimated and may vary in actual construction. Community improvements and recreational features and which are under no obligation to be completed. Actual position of house on lot will be determined by the site plan and elevations are artist's conception and are not intended to show specific detailing. Floor plans are the property of Taylor Morrison, Inc. and its affiliates and are protected by U.S. copyright laws. Morrison of Texas, Inc. All rights reserved. 3/31/15