
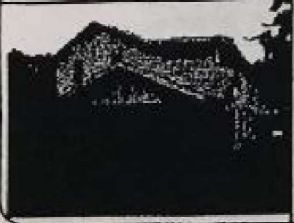


GF NO. 05125789 STEWART TITLE
ADDRESS: 812 MALTBY STREET
HOUSTON, TEXAS 77011
BORROWER: CHRIS STACY

LOTS 18 AND 19, BLOCK 91 CENTRAL PARK ADDITION

ACCORDING TO THE MAP OR PLAT THEREOF RECORDED
IN VOLUME 5, PAGE 23 OF THE MAP RECORDS
OF HARRIS COUNTY, TEXAS

SCALE: 1" = 25'

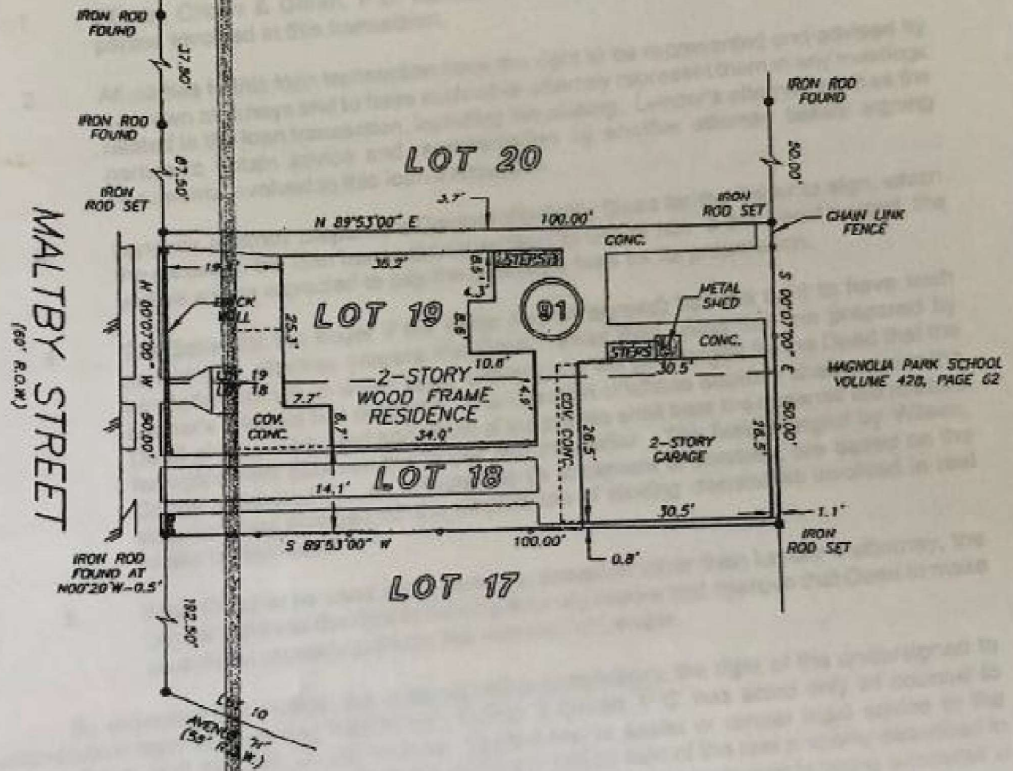

Handwritten signatures and initials:
 J.P.
 J.S.
 C.K.

THIS PROPERTY DOES NOT LIE WITHIN THE
100 YEAR FLOOD PLAIN AS PER FIRM
PANEL NO. 48201C 0885 R
MAP REVISION: 4-20-2000
ZONE: X
BASED ONLY ON VISUAL EXAMINATION OF MAPS,
INACCURACIES OF FEMA MAPS PREVENT EXACT
DETERMINATION WITHOUT DETAILED FIELD STUDY

A SUBSURFACE INVESTIGATION
HAS BEYOND THE SCOPE OF THIS SURVEY

RECORD BEARING: VOL. 5, PG. 23, H.C.M.R.

DRAWN BY: JS

I HEREBY CERTIFY THAT THIS SURVEY WAS MADE
ON THE GROUND, THAT THIS PLAT CORRECTLY
REPRESENTS THE FACTS FOUND AT THE
TIME OF SURVEY AND THAT THERE ARE NO
ENCROACHMENTS APPARENT ON THE GROUND,
EXCEPT AS SHOWN HEREON. THIS SURVEY IS
CERTIFIED FOR THIS TRANSACTION ONLY AND
ABSTRACTING PROVIDED IN THE ABOVE
REFERENCED TITLE COMMITMENT WAS RELIED
UPON IN PREPARATION OF THIS SURVEY.

DANIEL KING
PROFESSIONAL LAND SURVEYOR
NO. 4784
JOB NO. 05-07855
JULY 22, 2005



JOANN GARCIA
713-625-8665



PRECISION SURVEYORS, INC.

1-800-LANDSURVEY 281-496-1586
1-800-026-3787 FAX 281-496-1067
14925 MEMORIAL DRIVE SUITE 8100 HOUSTON, TEXAS 77079