





First American
Tile Company

LEGEND

- | | |
|---------------------------------|-----------------------------------|
| ○ 1/2" ROD FOUND | □ FENCE POST FOR CORNER |
| ⊗ 1/2" ROD SET | ◻ CONTROLLING CM MONUMENT |
| ⊗ "x" FOUND/SET | ○ AIR AC CONDITIONER |
| ⊕ POINT FOR CORNER | ● PE EQUIPMENT |
| ⊗ 5/8" ROD FOUND | ● POWER POLE |
| T TRANSFORMER PAD | ▲ OVERHEAD ELECTRIC |
| ■ COLUMN | — U-I- IRON FENCE |
| ▲ UNDERGROUND ELECTRIC | — X — BARBED WIRE |
| — OHP — OVERHEAD ELECTRIC POWER | — OES — OVERHEAD ELECTRIC SERVICE |
| ○ CHAIN LINK | — A — EDGE OF ASPHALT |
| — WOOD FENCE 0.5' WIDE TYPICAL | — G — EDGE OF GRAVEL |
| — DOUBLE SIDED WOOD FENCE | — S — STONE |
| | — C — CONCRETE |
| | — CA — COVERED AREA |
| | — B — BRICK |

EXCEPTIONS:

NOTE: PROPERTY SUBJECT TO TERMS, CONDITIONS, AND EASEMENTS CONTAINED IN INSTRUMENTS RECORDED IN VOL. 183, PG. 51, CC# DB10054, F032133, M891843, U129383.

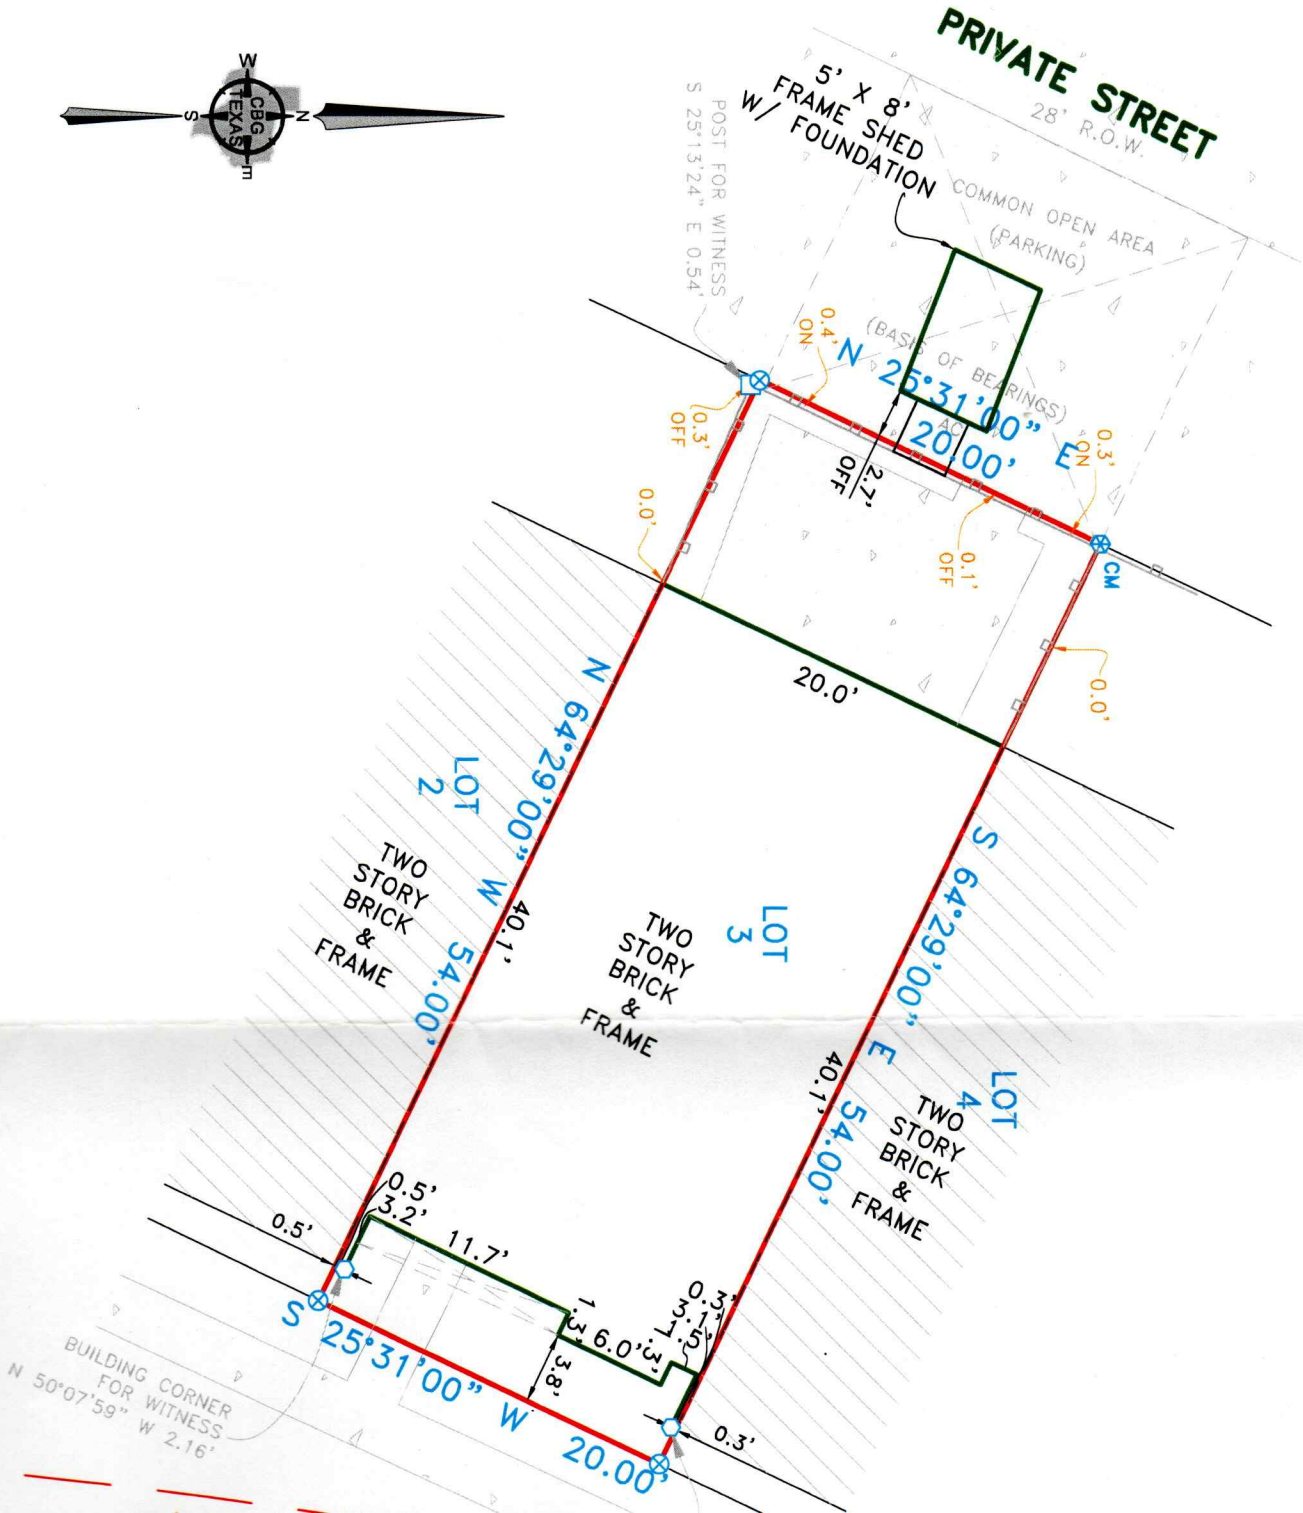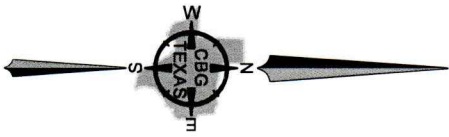

BUILDING CORNER FOR WITNESS
N 50°07'59" W 2.16'