




FLATWORK	B.L. BUILDING LINE	T.O.F. TOP OF FORM	U.V.E. UNOBSTRUCTED VISIBILITY EASEMENT	MANHOLE
PAVER	F.L. FRONT LOAD	U.E. UTILITY EASEMENT	M.A.C.C.E. MAINTENANCE & ACCESS EASEMENT	GRATE DRAIN
PROPERTY LINE	S.I. SWING IN	W.L.E. WATER LINE EASEMENT	ACC.E. ACCESS EASEMENT	PAD MOUNTED TRANSFORMER
BUILDING LINE	3C 3 CAR	STM.S.E. STORM SEWER EASEMENT	A.E. AERIAL EASEMENT	ELECTRIC BOX
EASEMENT	G.B.L. GARAGE BUILDING LINE	S.S.E. SANITARY SEWER EASEMENT	D.E. DRAINAGE EASEMENT	FIBER OPTIC
WOODEN FENCE	(B.G.) BUILDER GUIDELINES	R.O.W. RIGHT-OF-WAY	E.E. ELECTRIC EASEMENT	TELEPHONE PEDESTAL
WROUGHT IRON FENCE	F.F. FINISHED FLOOR	P.A.E. PERMANENT ACCESS EASEMENT	WATER VALVE	GAS METER
OVERHEAD ELECTRIC	EXT. EXTENDED	P.U.E. PUBLIC UTILITY EASEMENT	FIRE HYDRANT	CABLE PEDESTAL
	PROP. PROPOSED	P.V.T. PRIVATE	MONUMENT	WATER METER
	C.M. CONTROL MONUMENT	FND. FOUND	LP. IRON PIPE	CLEANOUT
				MANHOLE & INLET
				VAULT

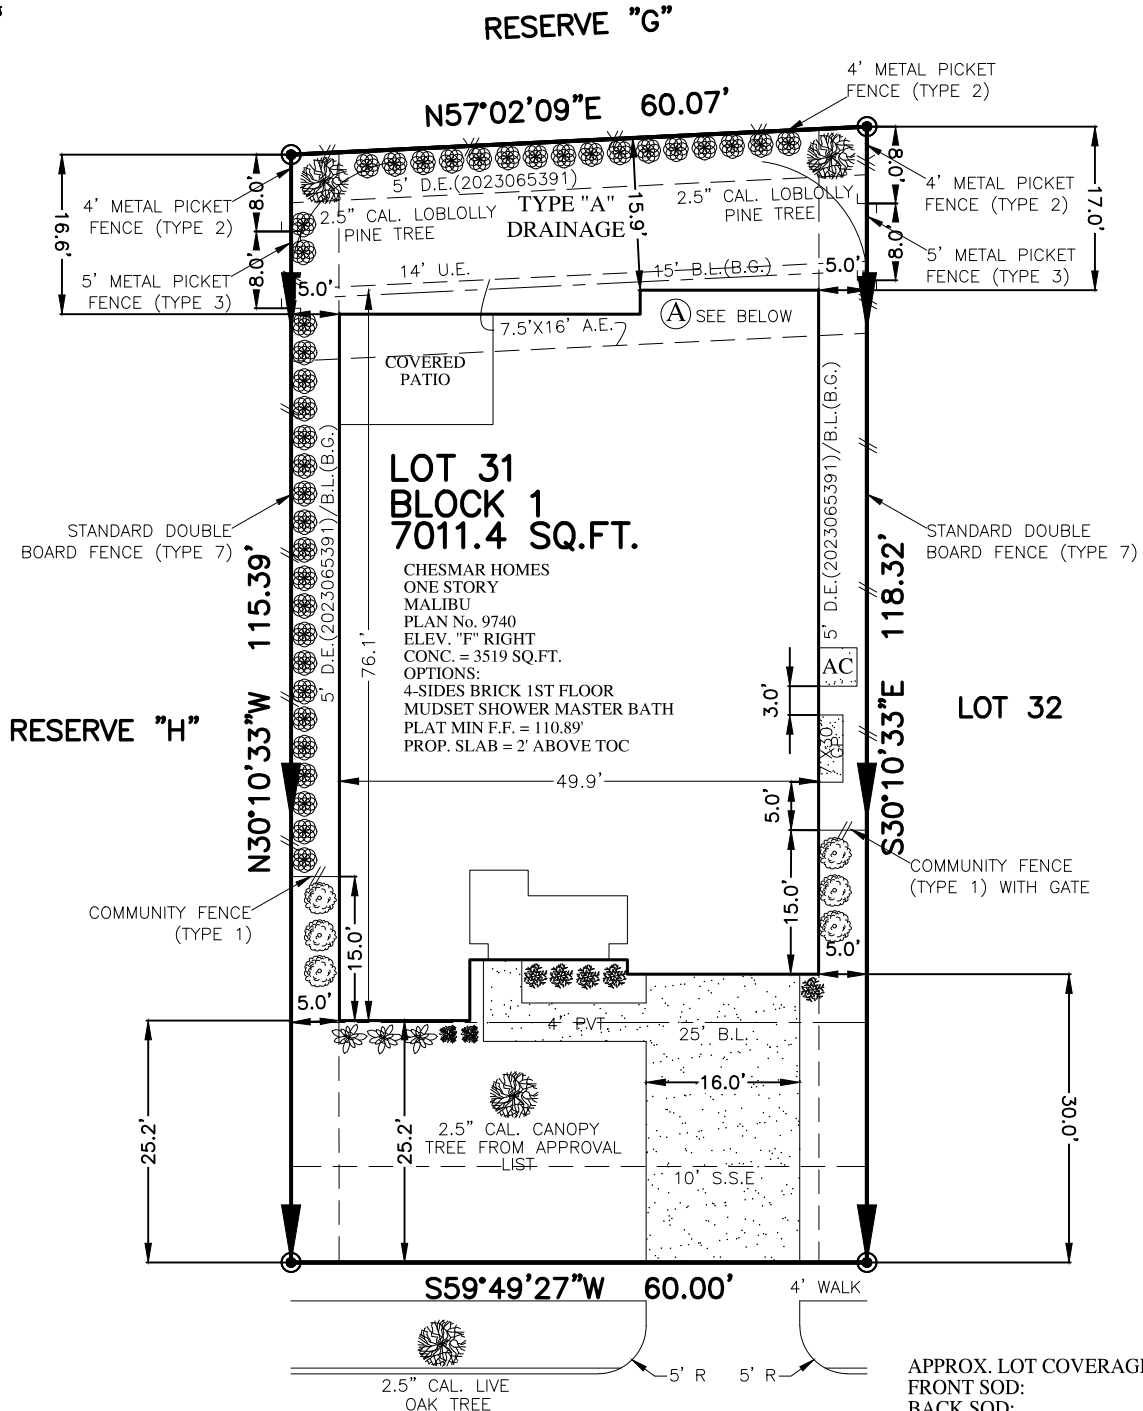

32610 FLY FISH WAY  
(50' R.O.W.)

**PLOT PLAN**  
SCALE: 1" = 20'

- 5 GAL. DWARF WAX MYRTLE SHRUBS
  - (12) 1 GAL. DAYLILY GROUNDCOVER
  - (12) 3 GAL. PINEAPPLE GUAVA SHRUB
  - (18) 5 GAL. GULF COAST MUHLY SHRUB
  - (2) 15 GAL. JAPANESE YEW SHRUB
- (A)** PLAN # 9740 WILL NOT ENCROACH INTO THE 7.5' X 16' AERIAL ESMT.

APPROX. LOT COVERAGE:	58.76 %
FRONT SOD:	180 SQ. YD.
BACK SOD:	178 SQ. YD.
TOTAL SOD:	358 SQ. YD.
FENCE:	
REAR:	60.1 LIN. FT.
LEFT:	75.2 LIN. FT.
RIGHT:	73.3 LIN. FT.
FRONT LEFT:	5.0 LIN. FT.
FRONT RIGHT:	5.0 LIN. FT.
TOTAL FENCE:	218.6 LIN. FT.
PRIVATE WALK:	86 SQ. FT.
PUBLIC WALK:	176 SQ. FT.
TRASH PAD:	18 SQ. FT.
A/C PAD:	16 SQ. FT.
DRIVEWAY:	481 SQ. FT.
TOTAL FLATWORK:	777 SQ. FT.
INTURN:	196 SQ. FT.

NOTES:  
 1. ALL BEARINGS SHOWN HEREON ARE BASED ON THE RECORDED PLAT.  
 2. SURVEYOR HAS NOT ABSTRACTED THE SUBJECT PROPERTY. ABSTRACTING BY TITLE COMPANY ONLY. ALL EASEMENTS, RESTRICTIONS AND OTHER MATTERS OF RECORD KNOWN TO SURVEYOR ARE SHOWN AND ARE BASED ON THE RECORDED PLAT AND/OR TITLE REPORT. ALLPOINTS LAND SURVEY, INC. IS NOT LIABLE FOR ANY DAMAGES DUE TO INFORMATION NOT PROVIDED TO SURVEYOR OR BUILDER PLACING ANY IMPROVEMENTS WITHIN A BUILDING LINE OR EASEMENT.  
 3. FLATWORK AND FENCING ARE FOR ILLUSTRATION PURPOSES ONLY. REFER TO MUNICIPALITY, HOA, POA, BUILDER GUIDELINES, DEED RESTRICTIONS, DEVELOPMENT PLANS (WSD'S) OR LOCAL CODE FOR REQUIREMENTS. SPECIFIC INSTALLATION REQUIREMENTS TO BE VERIFIED BY BUILDER.  
 4. MINIMUM FINISHED FLOOR REQUIREMENTS ESTABLISHED BY FEMA, LOCAL GOVERNMENT AUTHORITIES AND/OR DEVELOPMENT PLANS (INCLUDING APPLICABLE BENCHMARKS/DATUMS AND ADJUSTMENTS) ARE SUBJECT TO CHANGE DURING CONSTRUCTION PROCESS AND SHOULD BE VERIFIED BY BUILDER BEFORE PROCEEDING WITH EACH PHASE OF CONSTRUCTION. PROPOSED FINISHED FLOOR HEIGHTS ABOVE TOP OF CURB ARE CALCULATIONS FOR DRAINAGE PURPOSES TO BE ADJUSTED BASED UPON ACTUAL LOT CONDITIONS AND DO NOT ESTABLISH A MINIMUM FINISHED FLOOR.

FOR: CHESMAR HOMES

ADDRESS: 32610 FLY FISH WAY

ALLPOINTS JOB#: CS402830 BY: CN

G.F.:

JOB:

FLOOD ZONE: X

COMMUNITY PANEL:  
48157C0085M

EFFECTIVE DATE: 01/29/2021

LOMA: 23-06-1501A | DATE: 5/19/2023

"THIS INFORMATION IS BASED ON GRAPHIC PLOTTING. WE DO NOT ASSUME RESPONSIBILITY FOR EXACT DETERMINATION"

LOT 31, BLOCK 1,  
FULSHEAR LAKES CREEKSIDE VILLAGE, SECTION 2,  
PLAT NO. 20220252, PLAT RECORDS,  
FORT BEND COUNTY, TX

ISSUE DATE: 8/16/2024



©2024, ALLPOINTS LAND SURVEY, INC.  
All Rights Reserved.