


LINE TABLE

LINE	BEARING	DISTANCE
L1	S 75°10'00" E	149.00'

AREA TABLE

LOT	ACRES	SQ. FEET
Lot 1	0.444	19,355
Lot 2	0.444	19,355
Lot 3	0.315	13,720
Lot 4	0.140	6,105
Lot 5	0.138	6,013
Lot 6	0.138	6,013

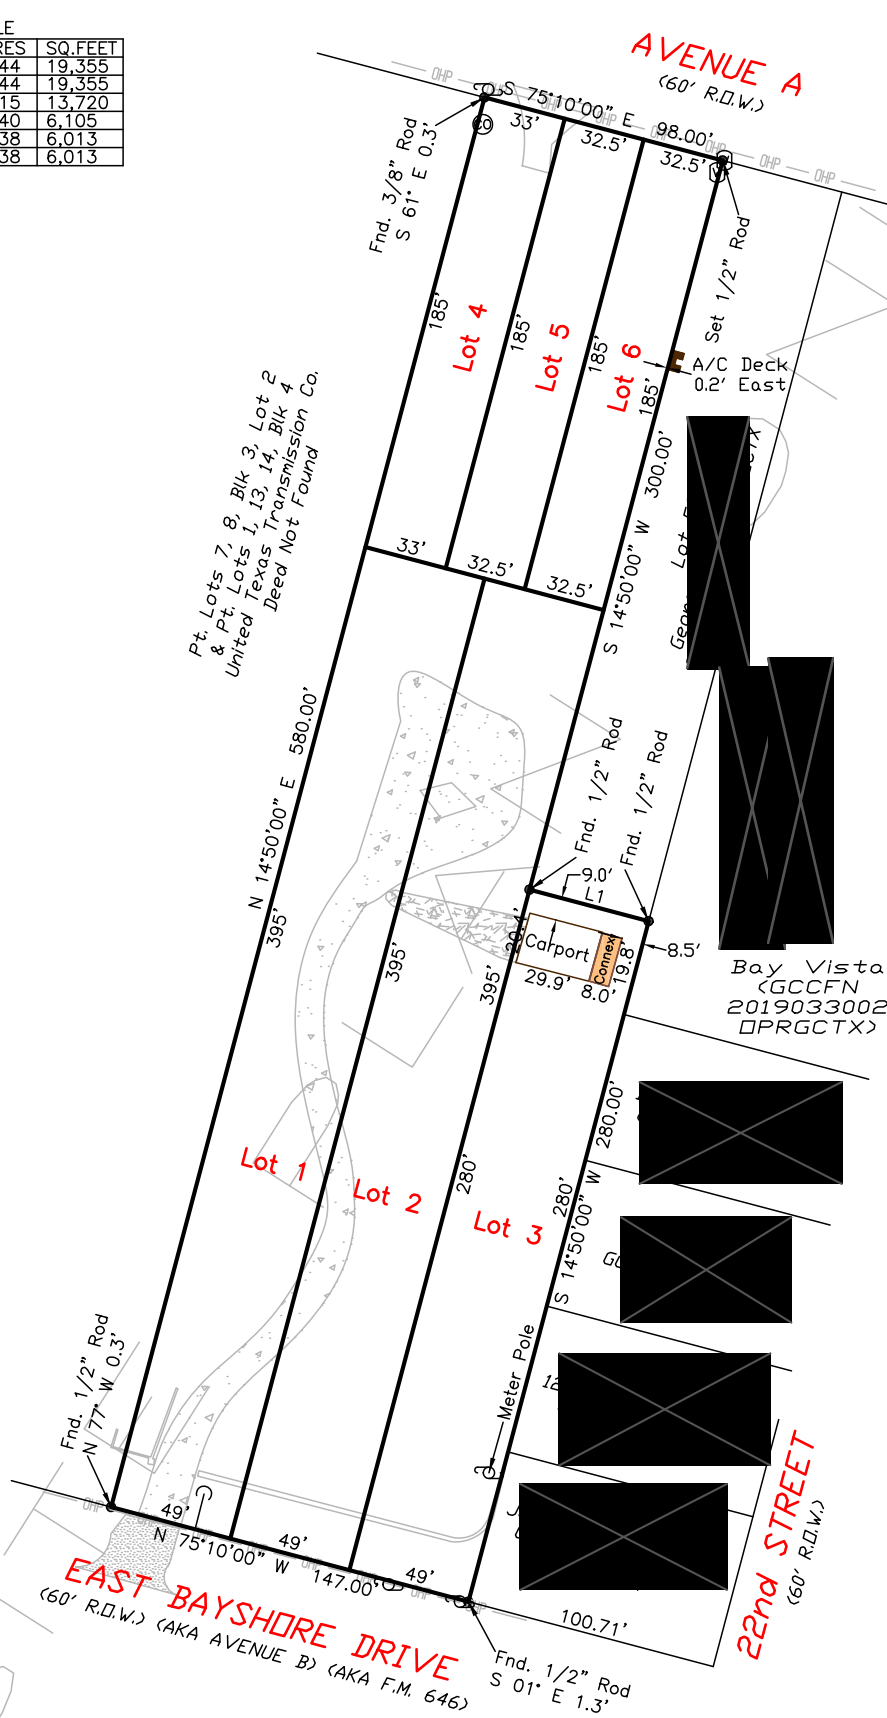

Pt. Lots 7, 8, Blk 3, Lot 2
& Pt. Lots 1, 13, 14, Blk 4
United Texas Transmission Co.
Deed Not Found

EAST BAYSHORE DRIVE
(60' R.D.W.) (AKA AVENUE B) (AKA F.M. 646)

AVENUE A
(60' R.D.W.)

22nd STREET
(60' R.D.W.)