

LAKE ESTATES


IN THE M. REJON SURVEY
ABSTRACT NO. 19
LEON COUNTY, TEXAS

REMAINDER OF
ROY F. HILL
VOLUME 338, PAGE 174
D.R.L.C.T.



*** NOTE: PRELIMINARY RELEASED 4/22/2019 FOR REVIEW PURPOSES ONLY ***
Preliminary, this document shall not be recorded for any purpose and shall not be used or viewed or relied upon as a final survey document

LINE	BEARING	DISTANCE	LINE	BEARING	DISTANCE

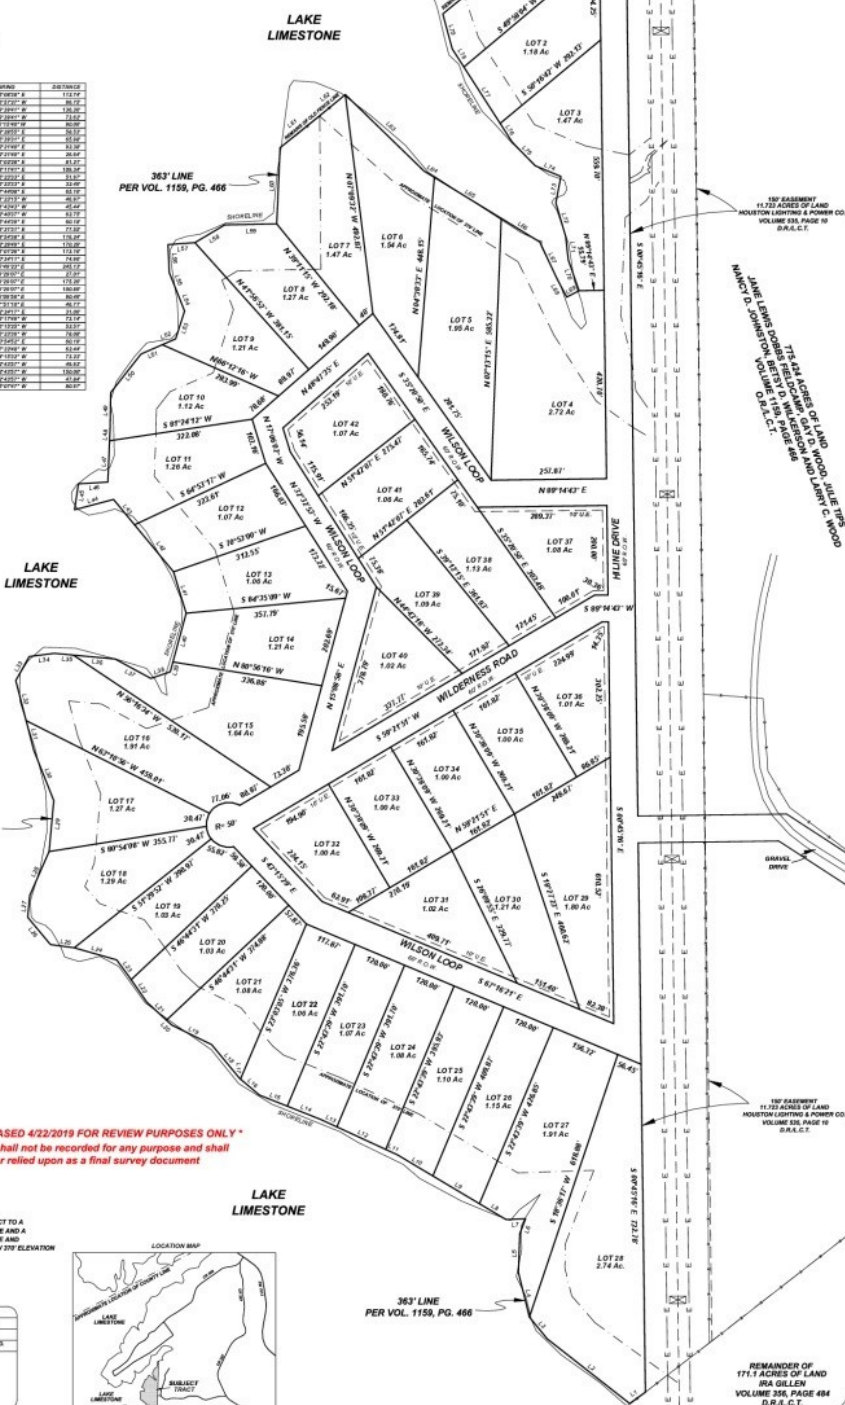


D.R.L.C.T.

IRA GILLEN
VOLUME 356, PAGE 484
D.R.L.C.T.

*** NOTE: PRELIMINARY RELEASED 4/22/2019 FOR REVIEW PURPOSES ONLY ***
Preliminary, this document shall not be recorded for any purpose and shall not be used or viewed or relied upon as a final survey document

NOTE
ALL LOTS ARE SUBJECT TO A
30' FRONT BUILDING LINE AND A
5' SIDE BUILDING LINE AND

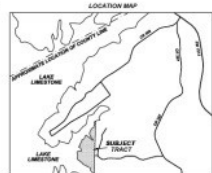

DATE PREPARED BY: M. REJON
REVISED DATE: 05/13/2019
SHEET NO. 18-013
SCALE: 1" = 100'
SHEET NO. 18-013
PAGE 1 OF 2
SURVEY FOR: SHALLOW CREEK
LAND SURVEY CO.
P.O. BOX 1212
CONROCK, TEXAS 75151
(800) 872-3302

REMAINDER OF
IRA GILLEN
VOLUME 356, PAGE 484
D.R.L.C.T.