

STATE OF TEXAS
COUNTY OF HARRIS

WE, INNERLOOP MEADOW DEVELOPMENT, LLC, a Texas limited liability company, acting by and through Johnny Tran, its Manager, hereinafter referred to as Owners of the 0.1148 acre tract described in the above and foregoing map of YATES LANDING, do hereby make and establish said subdivision and development plan of said property according to all lines, dedications, restrictions and notations on said maps or plat, and hereby dedicate to the use of the public forever, all streets (except those streets designated as private streets, or permanent access easements), alleys, parks, water courses, drains, easements and public places shown thereon for the purposes and considerations therein expressed; and do hereby bind ourselves, our heirs, successors and assigns to warrant and forever defend the title on the land so dedicated.

FURTHER, Owners have dedicated and by these presents do dedicate to the use of the public for public utility purpose forever unobstructed aerial easements. The aerial easements shall extend horizontally an additional eleven feet, six inches (11' 6") for ten feet (10' 0") perimeter ground easements or seven feet, six inches (7' 6") for fourteen feet (14' 0") perimeter ground easements or five feet, six inches (5' 6") for sixteen feet (16' 0") perimeter ground easements, from a plane sixteen feet (16' 0") above ground level upward, located adjacent to and adjoining said public utility easements that are designated with aerial easements (U.E. and A.E.) as indicated and depicted hereon, whereby each aerial easement totals twenty one feet, six inches (21' 6") in width.

FURTHER, Owners have dedicated and by these presents do dedicate to the use of the public for public utility purpose forever unobstructed aerial easements. The aerial easements shall extend horizontally an additional ten feet (10' 0") for ten feet (10' 0") back-to-back ground easements, or eight feet (8' 0") for fourteen feet (14' 0") back-to-back ground easements or seven feet (7' 0") for sixteen feet (16' 0") back-to-back ground easements, from a plane sixteen feet (16' 0") above ground level upward, located adjacent to both sides and adjoining said public utility easements that are designated with aerial easements (U.E. and A.E.) as indicated and depicted hereon, whereby each aerial easement totals thirty feet (30' 0") in width.

FURTHER, Owners do hereby declare that all parcels of land designated as lots on this plat are originally intended for the construction of single family residential dwelling units thereon and shall be restricted for same under the terms and conditions of such restrictions filed separately.

FURTHER, Owners do hereby covenant and agree that all of the property within the boundaries of this plat is hereby restricted to prevent the drainage of any septic tanks into any public or private street, permanent access easement, road or alley, or any drainage ditch, either directly or indirectly.

FURTHER, Owners do hereby dedicate to the public a strip of land fifteen feet (15' 0") wide on each side of the center line of any and all bays, creeks, gullies, ravines, draws, sloughs, or other natural drainage courses located in said plat, as easements for drainage purposes, giving the City of Houston, Harris County, or any other governmental agency, the right to enter upon said easement at any times for the purpose of construction and maintenance of drainage facilities and structures.

FURTHER, Owners do hereby covenant and agree that all of the property within the boundaries of this plat and adjacent to any drainage easement, ditch, gully, creek or natural drainage way shall hereby be restricted to keep such drainage ways and easements clear of fences, buildings, planting, and other obstructions to the operations and maintenance of the drainage facility and that such abutting property shall not be permitted to drain directly into this easement except by means of an approved drainage structure.

FURTHER, Owners hereby certify that this replat does not attempt to alter, amend, or remove any covenants or restrictions; we further certify that no portion of the preceding plat was limited by deed restriction to residential use for not more than two (2) residential units per lot.


IN TESTIMONY WHEREOF, INNERLOOP MEADOW DEVELOPMENT, LLC, a Texas limited liability company, has caused these presents to be signed by Johnny Tran, its Manager, thereunto authorized this 16 day of January, 2024.

INNERLOOP MEADOW DEVELOPMENT, LLC
a Texas limited liability company

By: *Johnny Tran*
Johnny Tran
Manager

STATE OF TEXAS
COUNTY OF HARRIS

BEFORE ME, the undersigned authority, on this day personally appeared Johnny Tran known to me to be the person whose name is subscribed to the foregoing instrument and acknowledged to me that they executed the same for the purposes and considerations therein expressed.

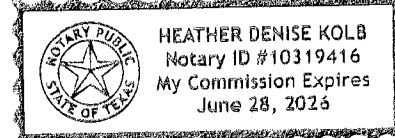

GIVEN UNDER MY HAND AND SEAL OF OFFICE, this 16th day of January, 2024

HEATHER DENISE KOLB
Notary ID #10319416
My Commission Expires June 28, 2025
Notary Public in and for the State of Texas
Printed Name: *Heather D Kolb*
My Commission expires: *June 28, 2025*

I, Kevin K. Kolb, am registered under the laws of the State of Texas to practice the profession of surveying and hereby certify that the above subdivision is true and accurate as was prepared from an actual survey of the property made under my supervision on the ground; that, except as shown all boundary corners, angle points, points of curvature and other points of reference have been marked with iron (or other suitable permanent nature) pipes or rods having an outside diameter of not less than five eighths (5/8) inch and a length of not less than three (3) feet; and that the plat boundary corners have been surveyed in the Texas Coordinate System of 1983, South Central Zone.

Total Surveyors Inc.
4301 Center St.
Deer Park, Texas 77536
281-479-8719

KEVIN K. KOLB
REGISTERED PROFESSIONAL LAND SURVEYOR NO. 5269
STATE OF TEXAS

This is to certify that the Planning Commission of the City of Houston, Texas, has approved this plat and subdivision of YATES LANDING in conformance with the laws of the State of Texas and the ordinances of the City of Houston as shown hereon and authorized the recording of this plat this 21 day of January, 2024.

By: *Martha L. Stein* *Ralph Wallace Brown*
Martha L. Stein, Chair
M. Sonny Garza, Vice-Chair
Ralph Wallace Brown, MCP, CNU-A
Secretary






I, Tenehia Hudspeth, County Clerk of Harris County, do hereby certify that the within instrument with its certificate of authentication was filed for registration in my office on Jan 25, 2024, at 2:09 o'clock P.m., and duly recorded on Jan 26, 2024, at 8:54 o'clock A.m., and in Film Code Number No. 706537 of the Map Records of Harris County for said county.

Witness my hand and seal of office, at Houston, the day and date last above written.


TENEHIA HUDSPETH
County Clerk
Of Harris County, Texas

By: *Christian Orona*
Deputy
CHRISTIAN ORONA

This certificate is valid only as to the instrument on which the Great Seal of the State of Texas is placed and only then to the extent that such instrument is not altered or changed after recording.

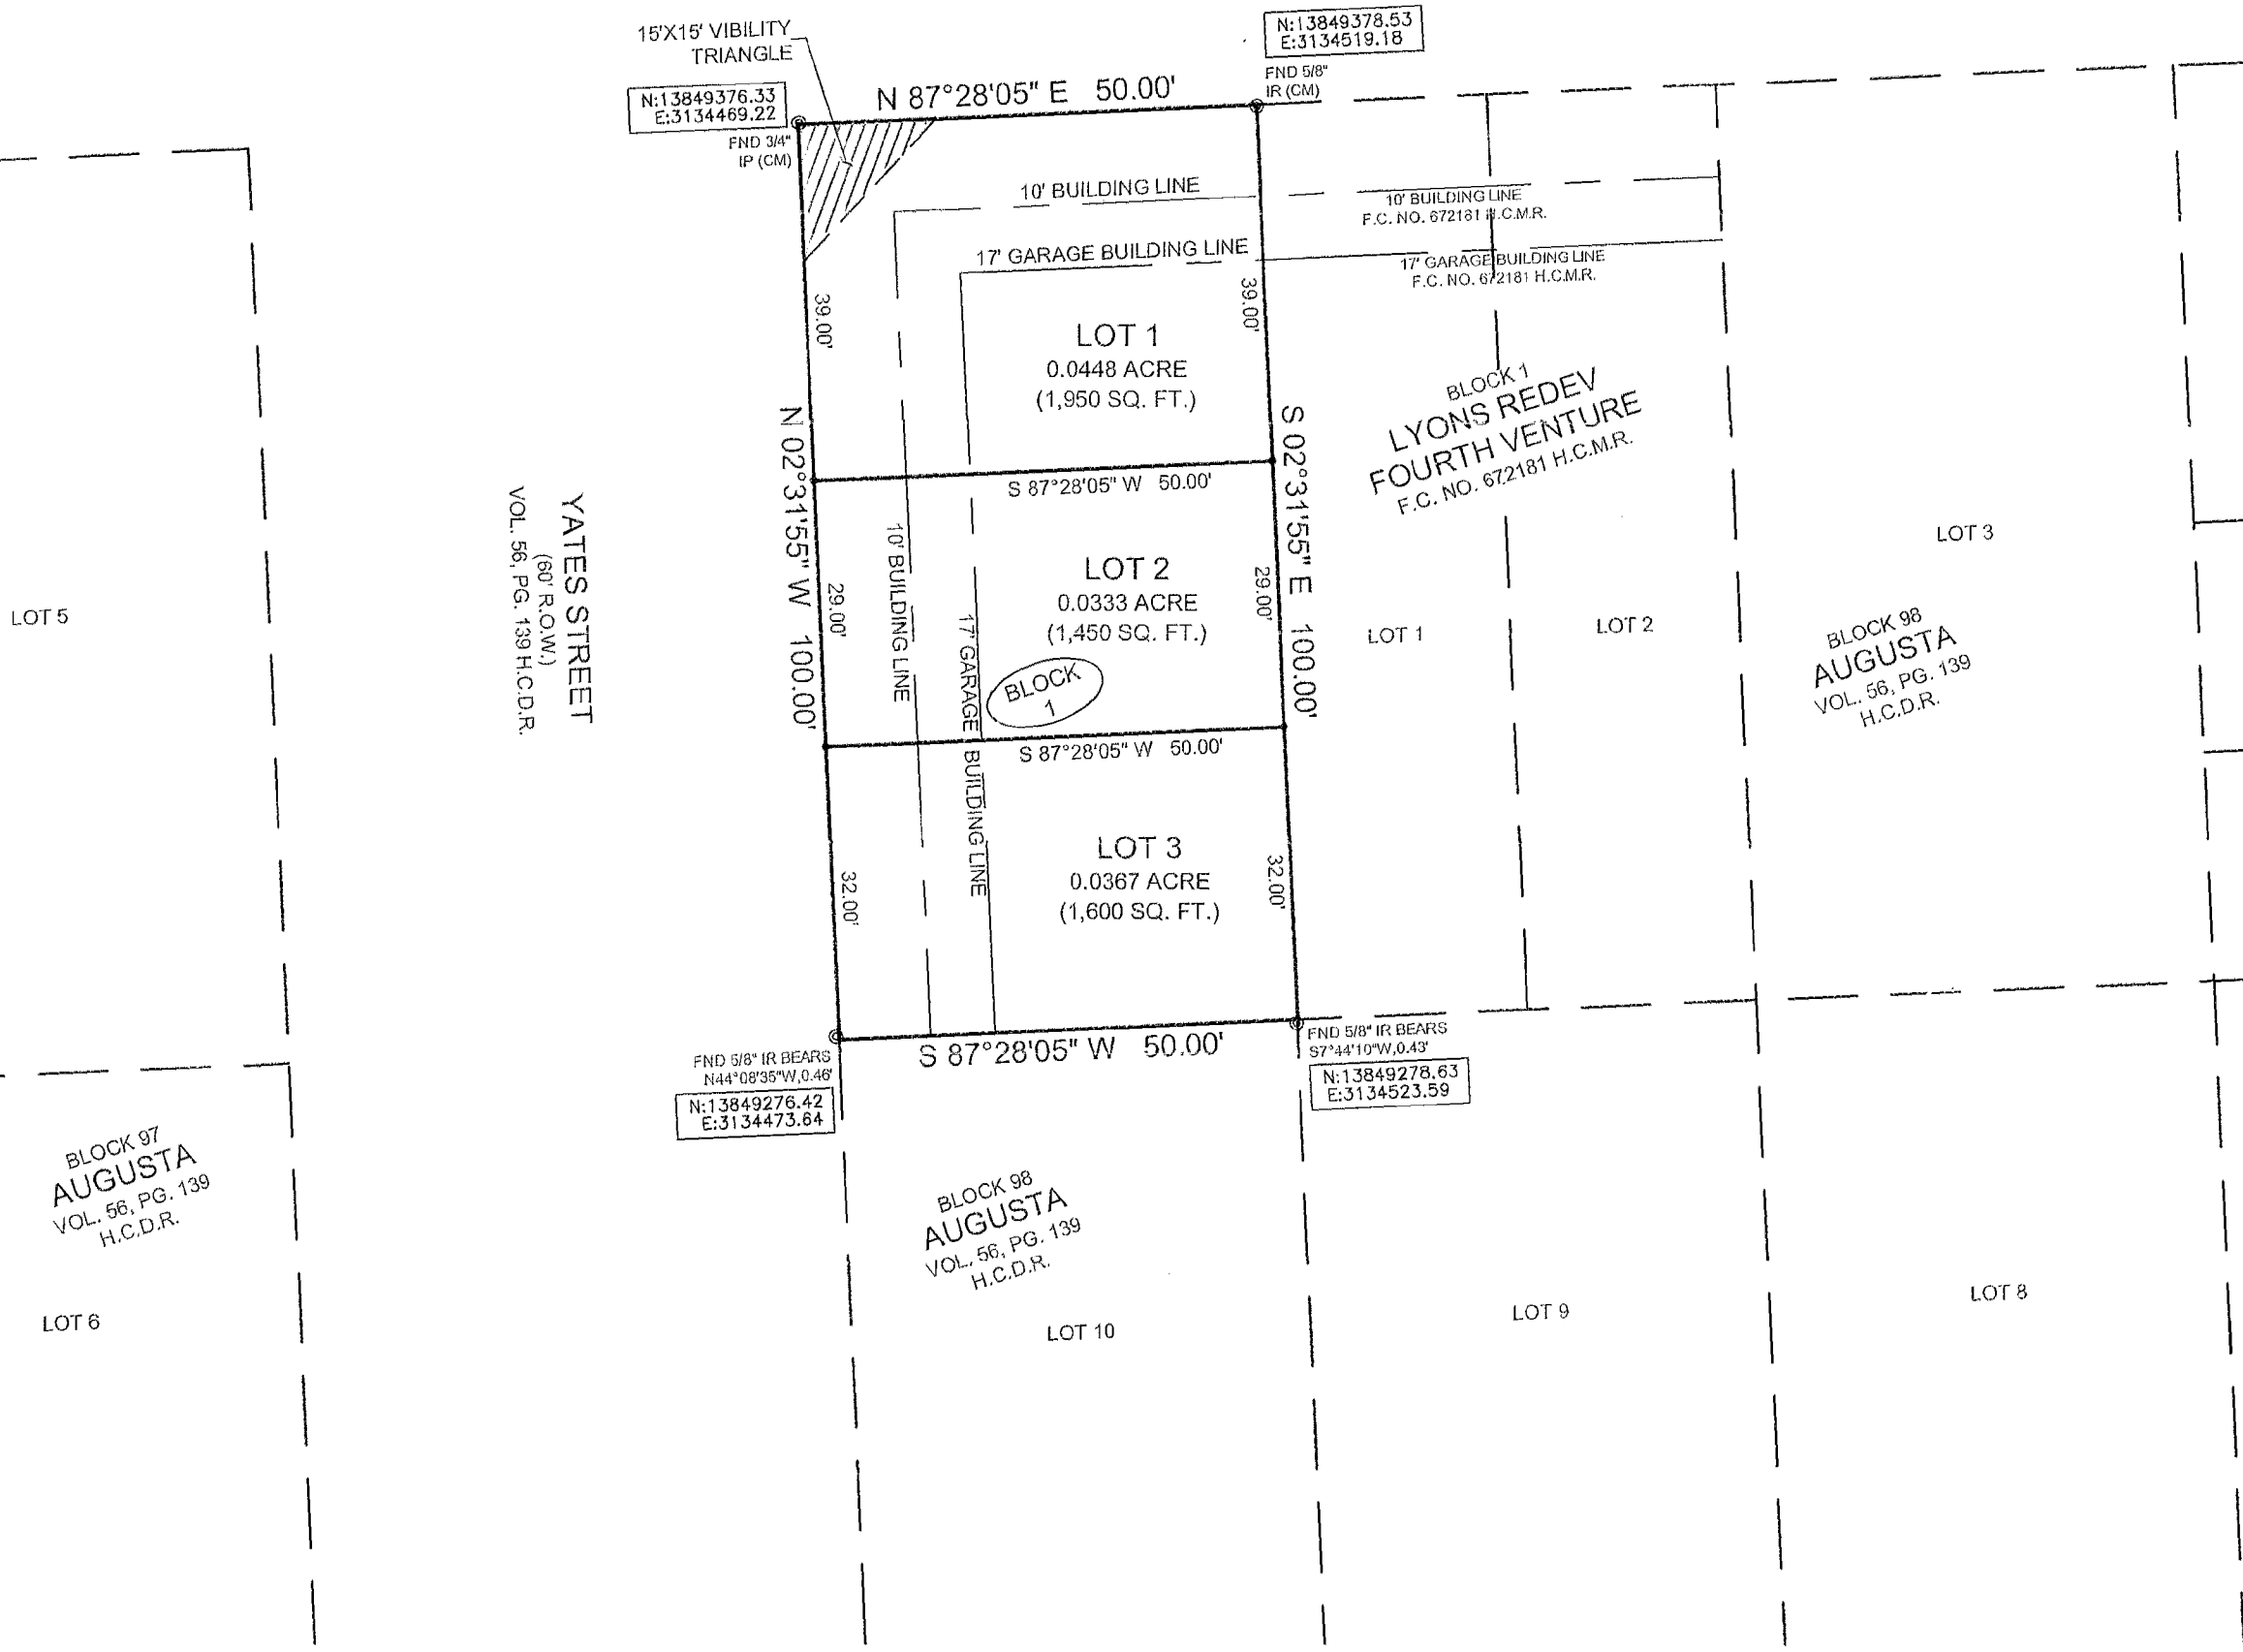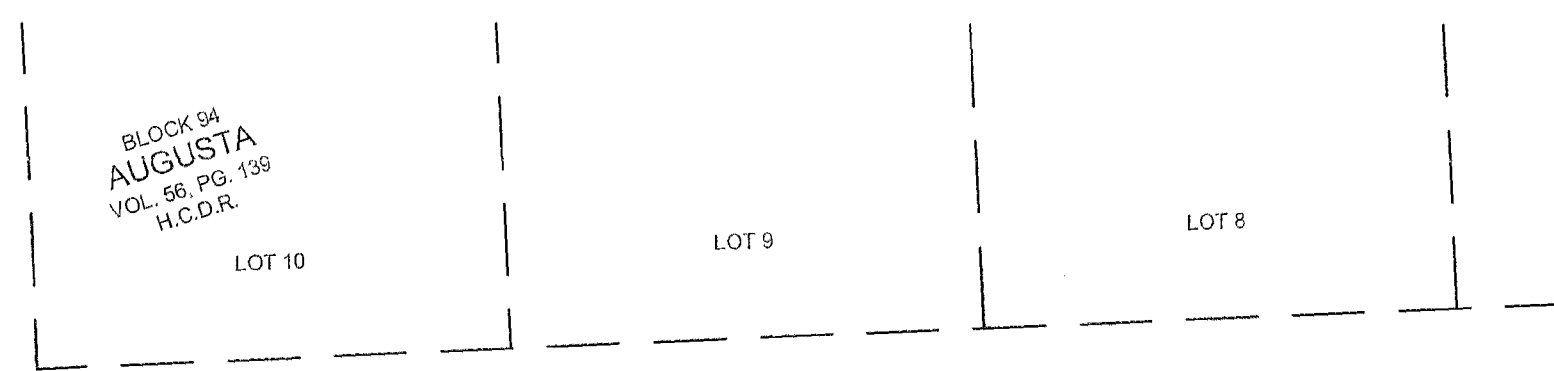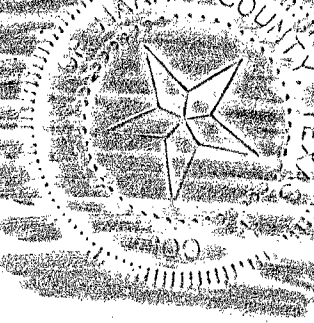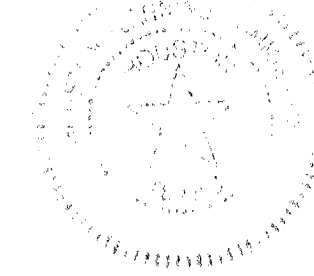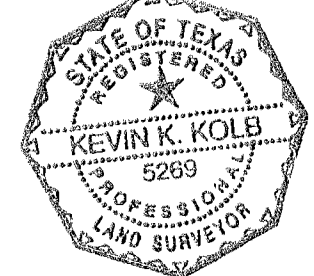


- LEGEND:
- 1. H.C.M.R. - Harris County Map Records
 - 2. H.C.D.R. - Harris County Deed Records
 - 3. Vol. - Volume
 - 4. Pg. - Page
 - 5. Sq. - Square
 - 6. Gar. - Garage
 - 7. R.O.W. - Right-of-way
 - 8. Ft. - Feet

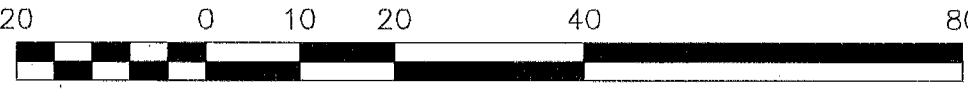

SCALE: 1" = 20'


PLAT NOTES:

- Lots 1-3, Block 1 are hereby restricted to single family residential purposes as defined by Chapter 42 (Ordinance 1999 - 262).
- Single-family residential shall mean the use of a lot with one building designed for and containing not more than two separate units with facilities for living, sleeping, cooking, and eating therein. A lot upon which is located a free-standing building containing one dwelling unit and a detached secondary dwelling unit of not more than 900 square feet also shall be considered single-family residential. A building that contains one dwelling unit on one lot that is connected by a party wall to another building containing one dwelling unit on an adjacent lot shall be single-family residential.
- Unless otherwise indicated, the building lines (B.L.), whether one or more, shown on this subdivision plat are established to evidence compliance with the applicable provisions of Chapter 42, Code of Ordinances, City of Houston, Texas, in effect at the time this plat was approved, which may be amended from time to time.
- Each lot shall provide a minimum of two off-street parking spaces per dwelling unit on each lot. In those instances where a secondary unit is provided only one additional space shall be provided.
- The number of single family residential dwelling units that can be constructed shall not exceed an equivalent density of 27 units to the gross acre of all land within the boundaries of this subdivision plat.
- The coordinates shown hereon are Texas South Central Zone No. 4204 State Plane Coordinates (NAD83) and may be brought to surface by applying the following combined scale factor of 0.99989120.
- Absent written authorization by the affected utilities, all utility and aerial easements must be kept unobstructed from any non-utility improvements or obstructions by the property owner. Any unauthorized improvements or obstructions may be removed by any public utility at the property owner's expense. While wooden posts and paneled wooden fences along the perimeter and back to back easements and alongside rear lots lines are permitted, they too may be removed by public utilities at the property owner's expense should they be an obstruction. Public utilities may put said wooden posts and paneled wooden fences back up, but generally will not replace with new fencing.
- At least 150 square feet of permeable area is required per lot. 450 square feet of permeable area shall be provided within the boundary of this subdivision.
- All lots shall have adequate wastewater collection service.
- The building line for property adjacent to two intersecting streets shall not encroach into any visibility triangle. This area shall assure adequate visibility sight lines for vehicular traffic approaching the intersection. The maximum height of the visibility triangle shall be 20 feet as measured vertically from the ground.

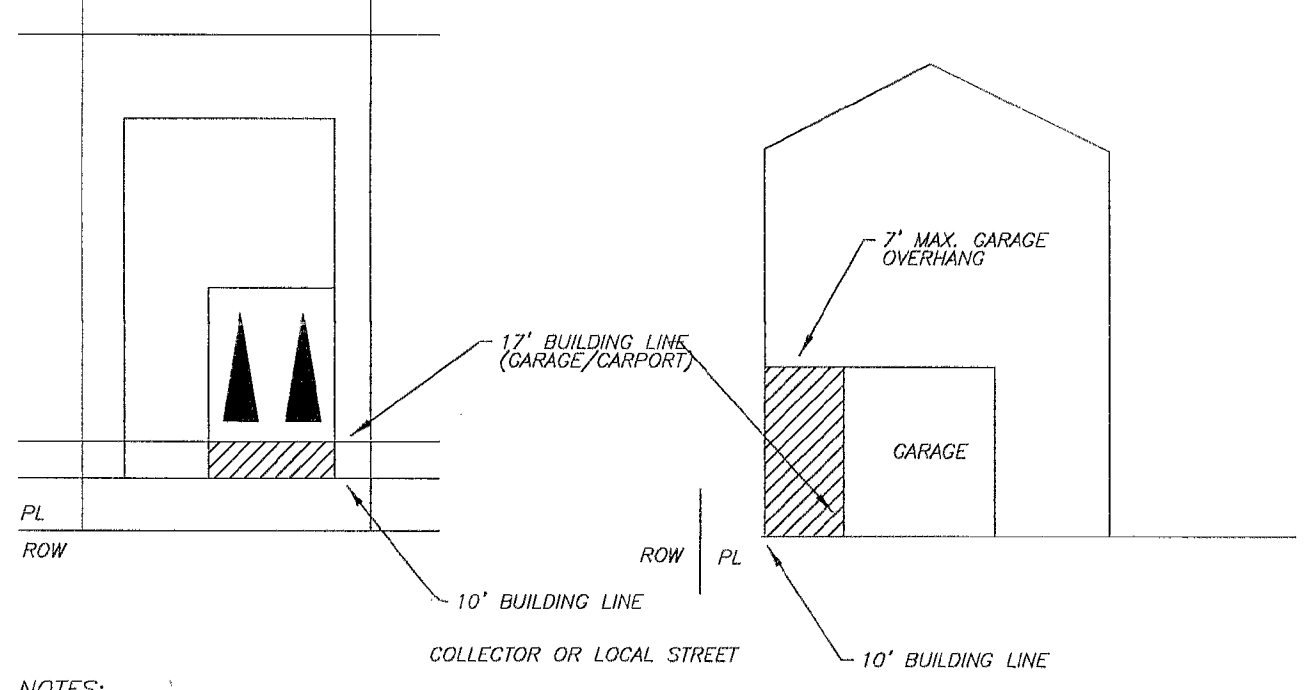

NOTES:

- A 10-FOOT BUILDING LINE IS ESTABLISHED FOR THE PRINCIPAL STRUCTURE ONLY.
- A 17-FOOT BUILDING LINE IS FOR ANY CARPORT OR GARAGE FACING THE STREET.
- THE BUILDING ABOVE THE CARPORT OR GARAGE MAY OVERHANG THE BUILDING LINE UP TO 7 FEET.
- REFERENCE THE ABOVE LAYOUT AND ELEVATION.

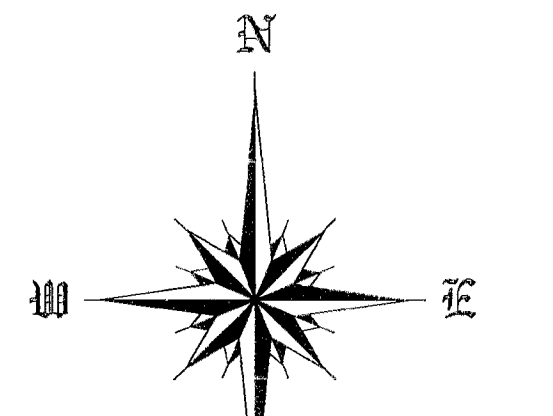

RP-2024-26643

1/25/2024 hccprp1 60.00

FILED

1/25/2024 2:09 PM

Lauren Probst

COUNTY CLERK



VICINITY MAP

Parks and Open Space Table

a	Number of Existing Dwelling Units (DU)	0
b	Number of Proposed DU	3
c	Incremental Number of DU	3

- No land is being established as Private Park or dedicated to the public for Park purposes.
- No building permit or other permit, except permits for construction of public improvements, will be issued by the City of Houston, Texas for construction within the subdivision until such time as the funds required under provisions of Section 42-25.3 of the Ordinances of the City of Houston, Texas has been submitted and accepted by the City.
- This property is located in Park Sector number 17.
- This percentage (100%) shall be applied to the then-current fee in lieu of dedication.
- The then current fee in lieu of dedication shall be applied to this number (3 units) of dwelling units.

DWELLING UNIT DENSITY TABLE

COLUMN A	COLUMN B	COLUMN C
TOTAL NO. DWELLINGS	TOTAL GROSS ACREAGE (AC)	TOTAL PROJECT DENSITY
TOTAL 3	0.1148	26.13

LOT SIZE AND COVERAGE TABLE

COLUMN A	COLUMN B	COLUMN C	COLUMN D
LOT NO.	LOT SIZE (SF)	MAXIMUM BLDG COVERAGE (SF)	MAXIMUM % COVERAGE (COL. C/COL. B)
1	1,950	1,170	60%
2	1,450	870	60%
3	1,600	960	60%


YATES LANDING

A SUBDIVISION OF 0.1148 ACRES (5,000 SQUARE FEET) OF LAND SITUATED IN THE W.P. HARRIS & R. WILSON SURVEY, A-31, CITY OF HOUSTON, HARRIS COUNTY, TEXAS, FURTHER BEING A REPLAT OF LOT 1, BLOCK 98, OF AUGUSTA, A SUBDIVISION IN HARRIS COUNTY, TEXAS, ACCORDING TO THE MAP OR PLAT THEREOF AS RECORDED IN VOLUME 56, PAGE 139, OF THE DEED RECORDS OF HARRIS COUNTY, TEXAS

REASON FOR REPLAT:
TO CREATE 3 SINGLE FAMILY LOTS
SCALE: 1" = 20'
3 LOTS
DATE: JANUARY, 2024
1 BLOCK

OWNER:
INNERLOOP MEADOW DEVELOPMENT, LLC
a Texas limited liability company

PREPARED BY:

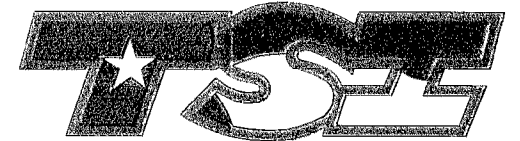

TOTAL SURVEYORS, INC.
4301 CENTER STREET, DEER PARK, TEXAS
PHONE: 281.479.8719 FAX: 281.930.8110
TBPLS FIRM REG. # 10075300

RECORDER'S MEMORANDUM
At the time of recording, this instrument was found to be inadequate for the best photographic reproduction because of illegibility, carbon or photo copy, disclosed paper, etc. All blankouts, additions and changes were present at the time the instrument was filed and recorded.