

- NOTES:**
1. BEARINGS SHOWN HEREON ARE REFERENCED TO LEGAL DESCRIPTION PROVIDED IN TITLE COMMITMENT ISSUED BY AND ARE BASED ON ASSUMED CORNER POSITIONS DERIVED ON THIS SURVEY.
 3. THIS SURVEY IS A QUANTIFICATION OF THE INTERESTS OF THE SUBJECT LOT SUBJECT TO APPLICABLE RESTRICTIVE COVENANTS LISTED IN ITEM NO. 1, SCHEDULE "B" OF THE COMMITMENT ISSUED BY EMBISON TITLE L.C.C.F. 


BOUNDARY SURVEY



254 COUNTY ROAD 4022, DANTON, LIBERTY COUNTY, TEXAS 77535

JEFFERSON HUMBRID
L.C.C.F. NO. 2011012981

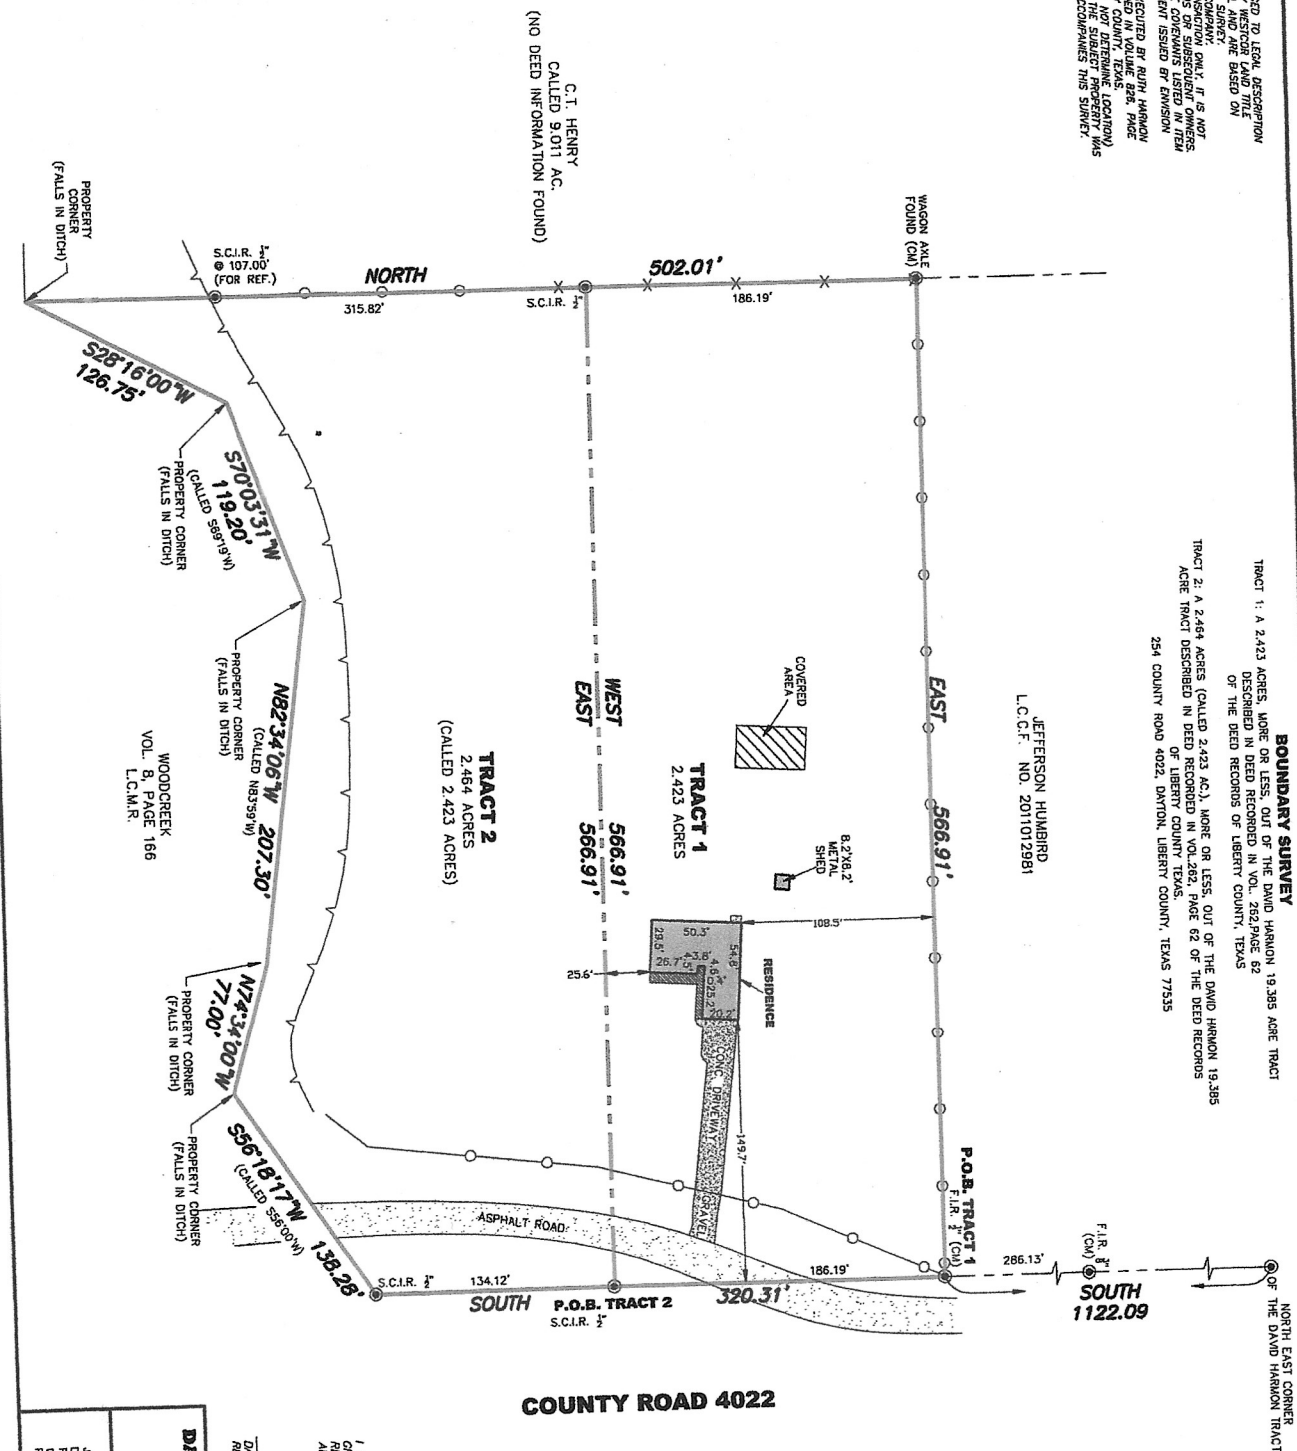

COUNTY ROAD 4022




I HEREBY CERTIFY THAT THIS SURVEY WAS MADE ON THE BASIS OF THE FACTS FOUND AT THE TIME OF SURVEY AND THERE ARE NO ENCROACHMENTS EXCEPT AS SHOWN.

DANIEL VILLA, JR.
REGISTRATION NO. 6751

DANIEL VILLA, JR., P.E., R.P.L.S.
CIVIL ENGINEERING & LAND SURVEYING
1817 HANCOCK DRIVE
DANTON, TEXAS 77535
63231618910

JOB NO.:	K2008-025
DATE:	05-18-2020
PURCHASER:	

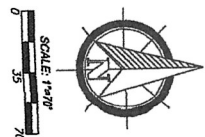

- LEGEND:**
- FLR-FOUND IRON ROD
 - S.C.I.R.-SET CAPPED IRON ROD
 - CH-CONTROL MONUMENT
 - CHUNK LINK FENCE
 - BARBED WIRE FENCE
 - HIGH BANK
 - SUBJECT TRACT
 - CONCRETE PAVEMENT
 - COVERED AREA