


<p>THIS DRAWING IS THE EXCLUSIVE PROPERTY OF COMPU-GRAPHICS, DESIGN GROUP. THE INFORMATION SHOWN ON THE DRAWING MAY NOT BE USED WITHOUT WRITTEN PERMISSION. ANY ALTERATION OR DEVIATION MAY VOID RESPONSIBILITY.</p>	
<p><b>GENERAL NOTES</b></p>	
<p>Approx. Square Feet          First Floor Area 1,387          Second Floor Area 1,710          Total Area 3,097          Porch Area 159          Patio Area 302          2nd Floor Deck 386          Garage Area 512</p>	
<p><b>CLIENT</b>          Beacon Holdings Corporation          Subdivision Sect. 2, Lot 3 Beacon Boy Subd.          Livingston, Texas</p>	
<p><b>DATE</b> 10-23-06</p>	
<p><b>DESIGNED</b> SRC</p>	
<p><b>DRAWN</b> SRC</p>	
<p><b>BUILDER</b> CG-3097</p>	
<p><b>SHEET</b> 5 OF 8</p>	
<p><b>SCALE</b> 1/4" = 1'-0"</p>	
<p><b>2006</b></p>	
<p><b>CG Compu-GRAPHICS, Design Group</b>          131 R.L. Madson St. Goodrich, Texas 77335          Phone (936)365-3555 Fax (936)365-3556</p>	
<p><small>ALL OF THE WORK AND INFORMATION SHOWN HERE ARE THE RESULT OF CONTRACTUAL AGREEMENTS ONLY. THIS DRAWING IS NOT TO BE USED FOR ANY OTHER PURPOSES WITHOUT THE WRITTEN PERMISSION OF COMPU-GRAPHICS, DESIGN GROUP. THE INFORMATION SHOWN ON THE DRAWING MAY NOT BE USED WITHOUT WRITTEN PERMISSION. ANY ALTERATION OR DEVIATION MAY VOID RESPONSIBILITY.</small></p>	

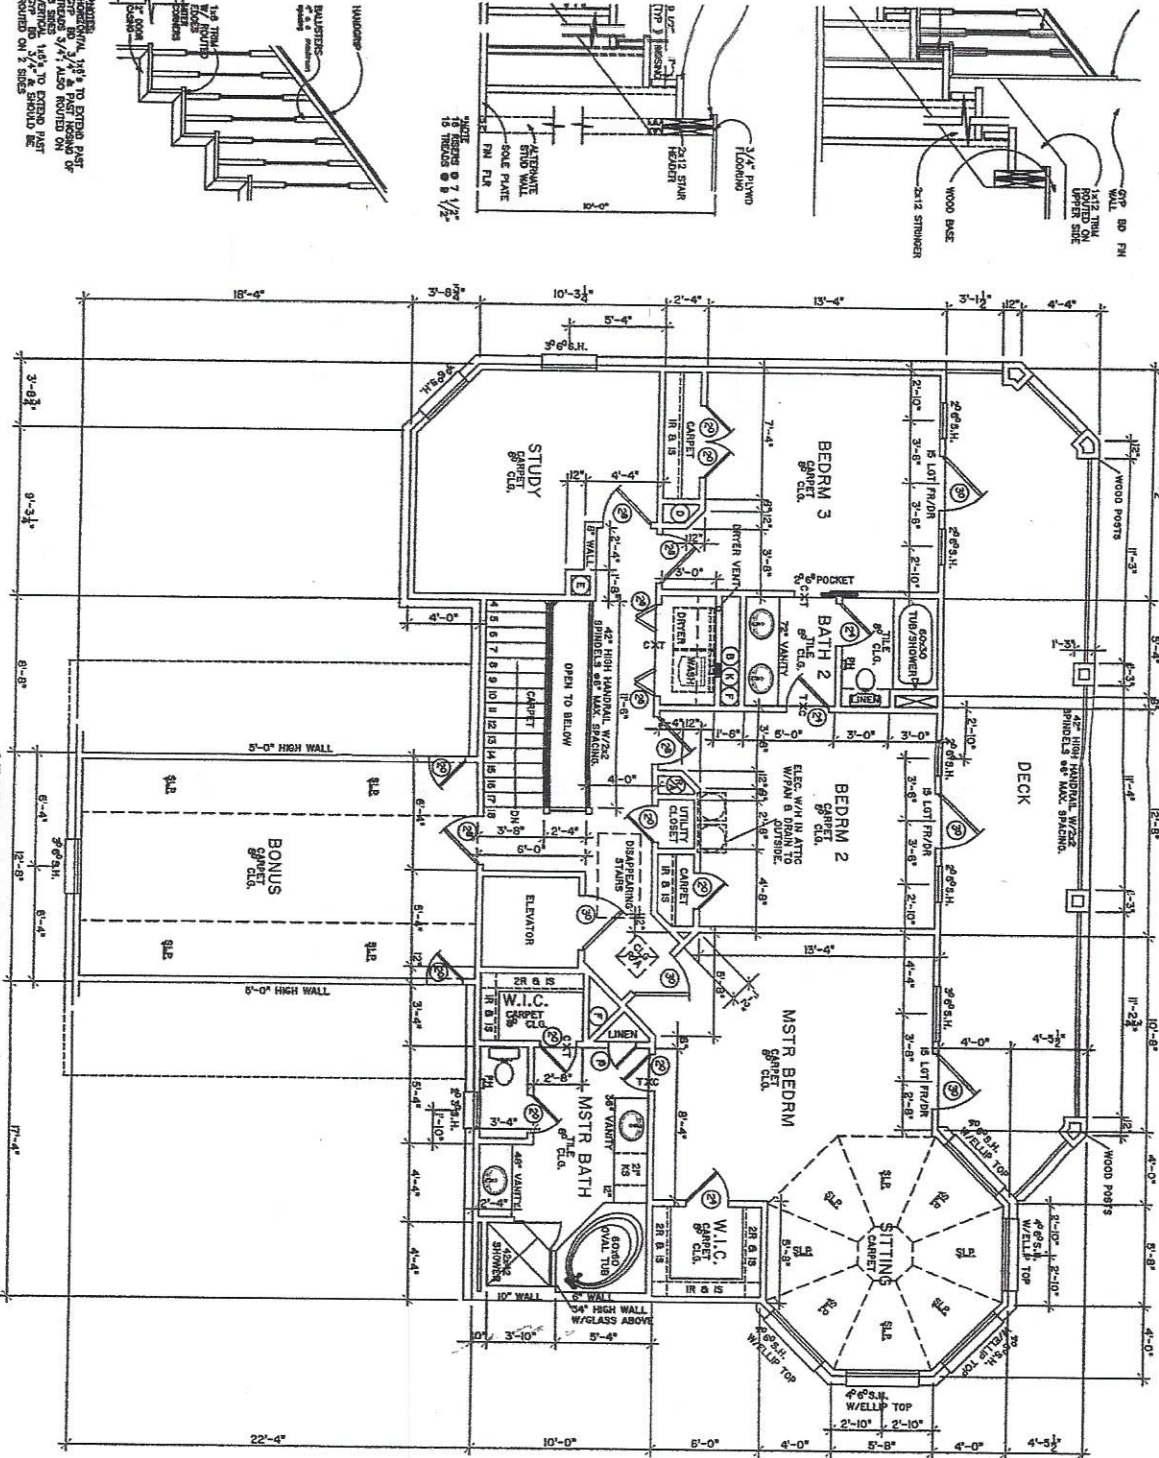

<p>GENERAL NOTES</p> <p style="text-align: right;"><i>RL</i></p>	
<p>ALL OF THE MARKS AND INFORMATION SHOWN HERE ARE TO BE USED AS CONSTRUCTION DOCUMENTS ONLY FOR THE BUILDING PERMIT ONLY. AT THE TIME OF THE CONSTRUCTION OF AND BEFORE IT IS USED TO OBTAIN A BUILDING PERMIT, THE CONTRACTOR SHALL BE RESPONSIBLE FOR VERIFYING THE ACCURACY OF ALL INFORMATION SHOWN HERE. THIS IS USED TO OBTAIN A BUILDING PERMIT. CONTRACTOR SHALL BE RESPONSIBLE FOR VERIFYING THE ACCURACY OF ALL INFORMATION SHOWN HERE. THIS IS USED TO OBTAIN A BUILDING PERMIT. CONTRACTOR SHALL BE RESPONSIBLE FOR VERIFYING THE ACCURACY OF ALL INFORMATION SHOWN HERE.</p>	
<p>2006</p> <p>151 R.L. Madsen St., Goodrich, Texas 77335          Phone (936)565-5555 Fax (936)565-5556</p> <p><b>CG</b> Compu-GRAPHICS,          Design Group</p>	
<p>Beacon Holdings Corporation          SUBDIVISION          Sect. 2, Lot 3 Beacon Bay Subd.          Livingston, Texas</p>	
<p>DESIGNED          SRC</p>	<p>SCALE          1/4" = 1'-0"</p>
<p>DRAWN          SRC</p>	<p>DRAWING NO          CG-3097</p>
<p>DATE          10-23-06</p>	<p>SHEET          6 OF 8</p>

THIS DRAWING IS THE EXCLUSIVE PROPERTY OF COMPU-GRAPHICS, DESIGN GROUP. THE INFORMATION SHOWN ON THE DRAWING MAY NOT BE USED WITHOUT WRITTEN PERMISSION. ANY ALTERATION OR DEVIATION MAY VOID RESPONSIBILITY.