


SURVEY PLAT

STATE OF TEXAS
COUNTY OF HOUSTON

Plat showing all of Lot 1, Block 3 of the Golden Acres Subdivision Section A, per plat recorded in Volume 1, Page 165 of the Plat Records of Houston County, Texas.

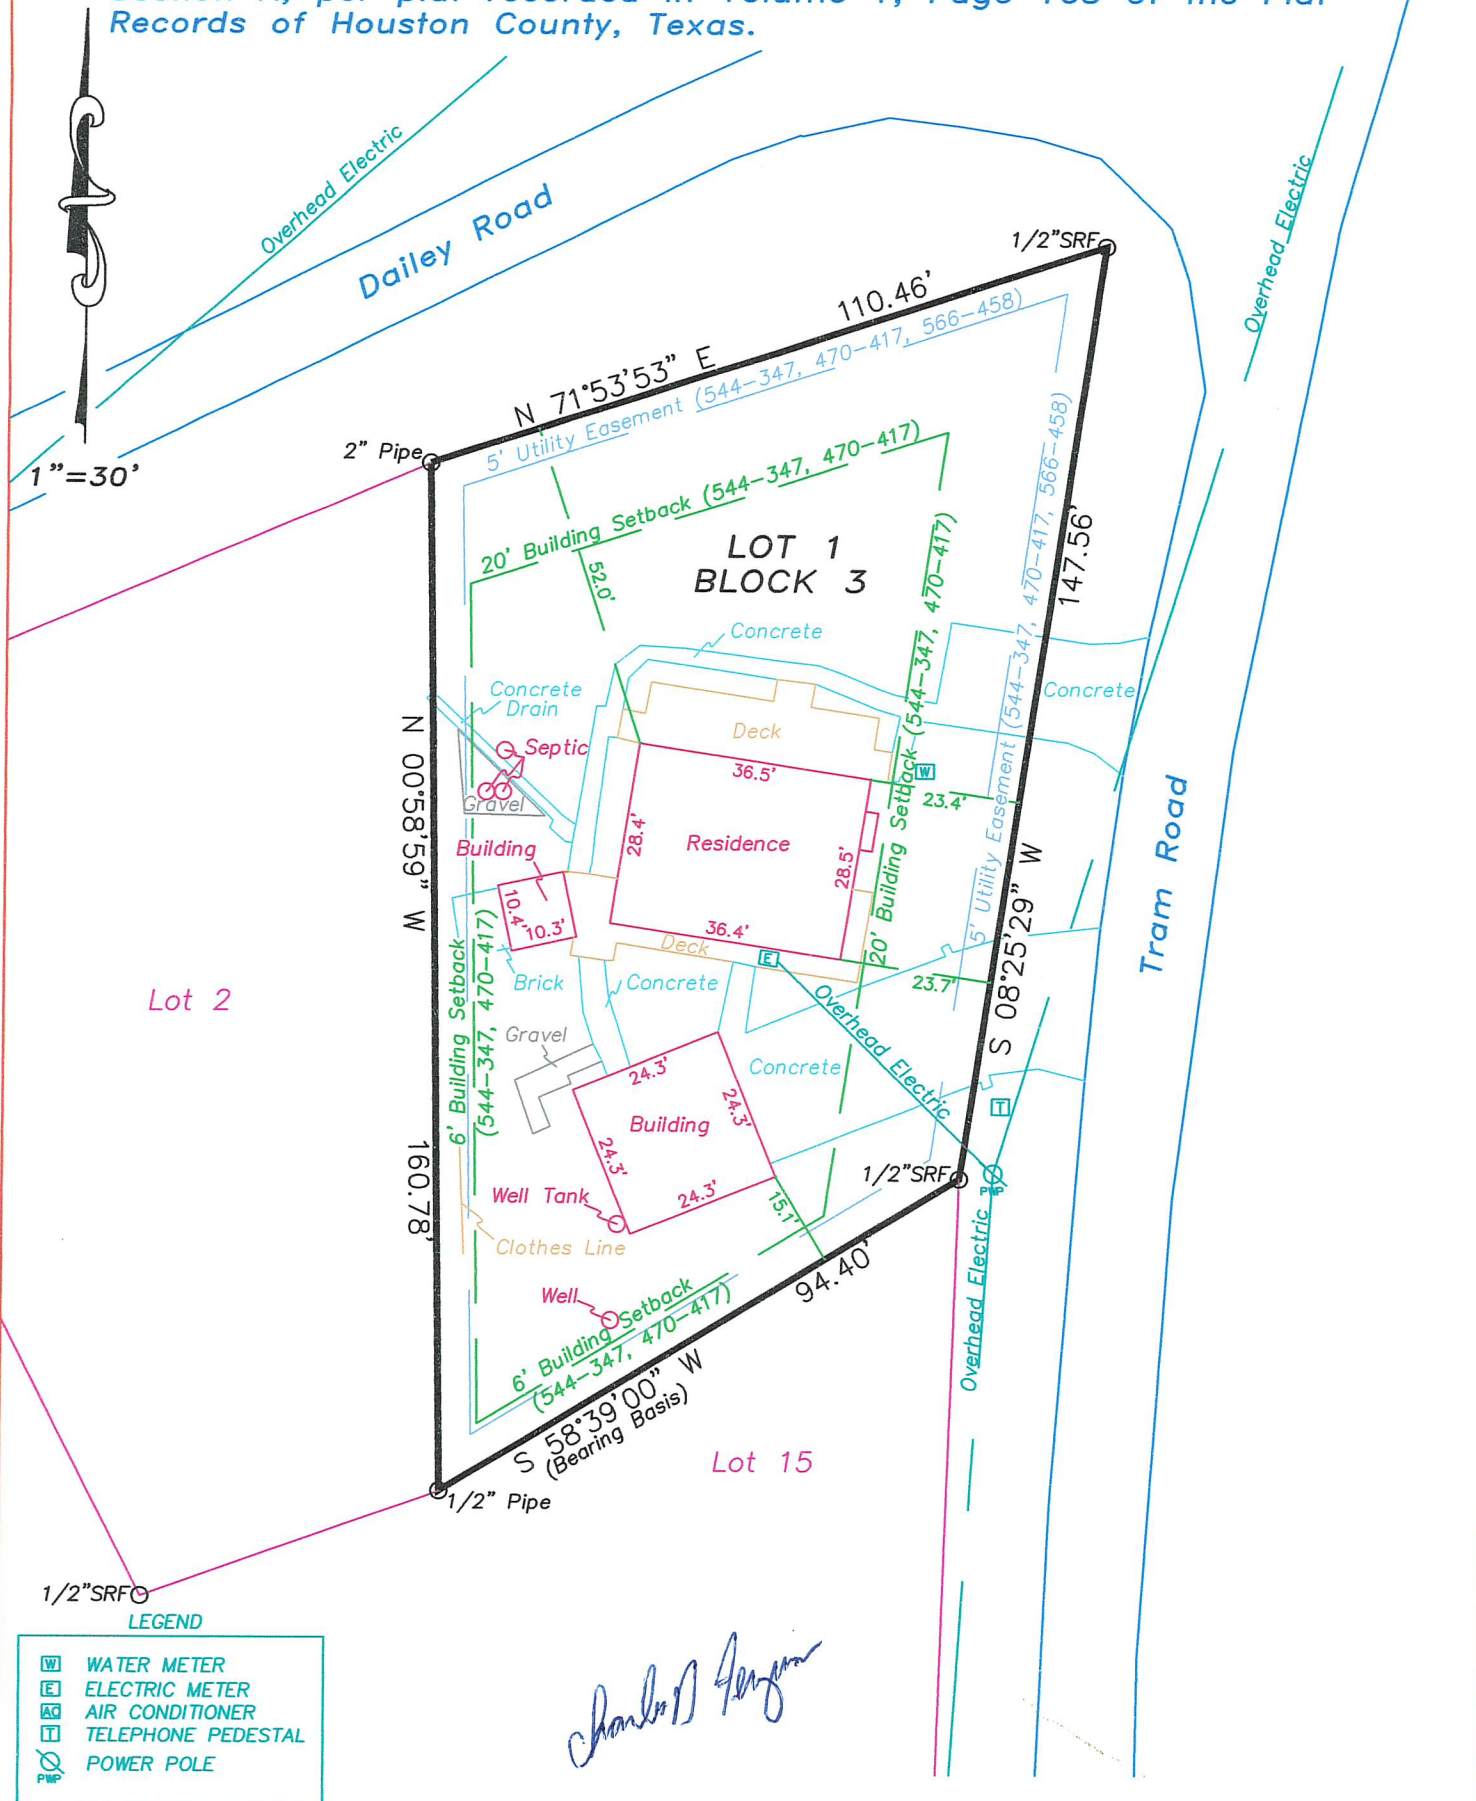

The plat as shown hereon was prepared from an on-the-ground survey performed under my supervision during the month of February, 2009; there are no visible easements, encroachments or protrusions except as shown hereon; No part of the subject tract lies within the 100 year flood plain as scaled from F.I.R.M. Panel 480872 0005 B, dated August 1, 2008.

February 15, 2009

Landon Smith
Landon Smith
R.P.L.S. No. 5969

PREPARED FOR:
United Country Crockett Springs Real Estate
115 S 4th
Crockett, TX 75835
(936) 544-0188

Piney Woods Surveying	(936) 638-4465
P.O. BOX 126	PENNINGTON, Tx 75856
Drawn By: lbs	Date: 2-15-09
Job No.: 0902-004	H-07-02