


GF. NO. BR10110098 OLD REPUBLIC TITLE
 ADDRESS: 9819 LYNNROSE SPRINGS DRIVE
 TOMBALL, TEXAS 77375
 BORROWER: MOHAMMAD ABUHMAIDAN

LOT 11, BLOCK 2 MEMORIAL SPRINGS, SECTION 9

ACCORDING TO THE MAP OR PLAT THEREOF RECORDED
 IN FILM CODE NO. 601164 OF THE MAP RECORDS
 OF HARRIS COUNTY, TEXAS

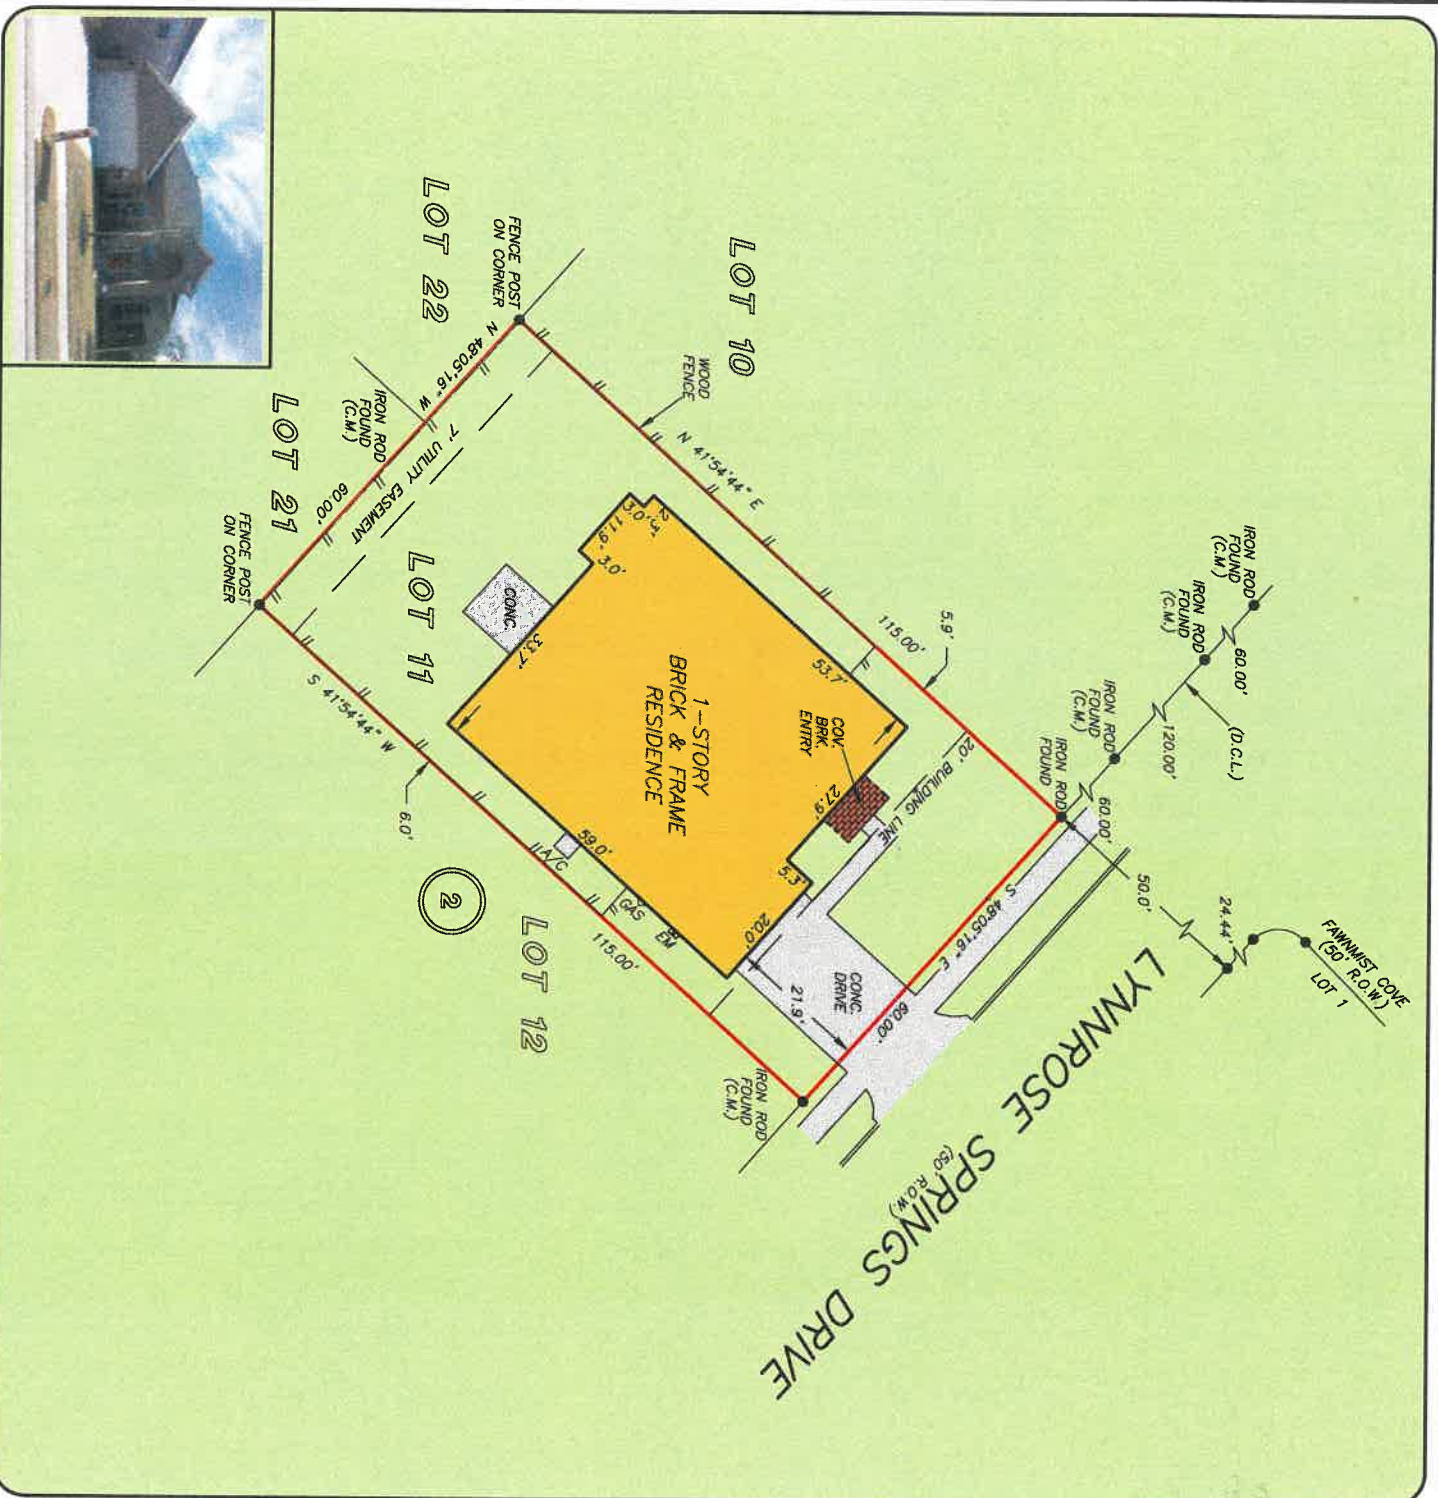

THIS PROPERTY DOES NOT LIE WITHIN THE
 100 YEAR FLOOD PLAIN AS PER FIRM
 PANEL NO. 48201C, 0240 L
 MAP REVISION: 06/18/07


A SURFACE INVESTIGATION
 WAS BEYOND THE SCOPE OF THIS SURVEY

D.C.L. = DIRECTIONAL CONTROL LINE
 RECORD BEARING: FILM CODE NO. 601164 H.C.M.R.

DRAWN BY: BW/vg

I HEREBY CERTIFY THAT THIS SURVEY WAS MADE
 ON THE GROUND, THAT THIS PLAT CORRECTLY
 REPRESENTS THE FACTS FOUND AT THE
 TIME OF SURVEY AND THAT THERE ARE NO
 ENCROACHMENTS APPARENT ON THE GROUND,
 EXCEPT AS SHOWN HEREON. THIS SURVEY IS
 CERTIFIED FOR THIS TRANSACTION ONLY AND
 ABSTRACTING PROVIDED IN THE ABOVE
 REFERENCED TITLE COMMITMENT WAS RELIED
 UPON IN PREPARATION OF THIS SURVEY.

JIMMY RAY JANECEK
 PROFESSIONAL LAND SURVEYOR
 NO. 5868
 JOB NO. 11-00690
 JANUARY 31, 2011
 REVISED: MAY 05, 2011

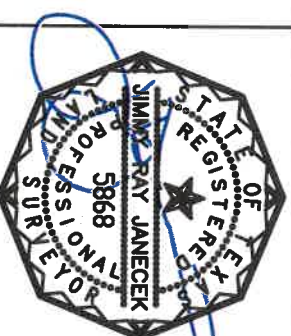

OLD REPUBLIC
 CATHY MATHEWS
 281-893-6110



PRECISION
 surveyors

281-496-1586
 14925 MEMORIAL DRIVE SUITE B100 HOUSTON, TEXAS 77079

FAX 281-496-1867

210-829-4941
 1777 NE LOOP 410 SUITE 600 SAN ANTONIO, TEXAS 78217

1-800-LANDSURVEY
 www.precisionsurveyors.com