


PRECISION
surveyors



StatTex
State Company

SANDRA BURTS
281-656-3700

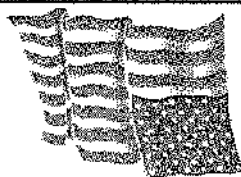

281-496-1556 FAX 281-496-1867
14825 MEMORIAL DRIVE SUITE 0100 HOUSTON, TEXAS 77079
1-800-LANDSURVEY
www.precisionsurveyors.com
210-829-4341 FAX 210-829-1555
1777 NE LOOP 410 SUITE 606 SAN ANTONIO, TEXAS 78217

UTS = UNABLE TO SET
D.C.L. DIRECTIONAL CONTROL LINE
RECORD BEARING, PLM CODE NO. 457138 H.C.M.P.



A SUBSURFACE INVESTIGATION
WAS BEYOND THE SCOPE OF THIS SURVEY

THIS PROPERTY DOES NOT LIE WITHIN THE
100 YEAR FLOOD PLAIN AS PER FIRM
PANEL NO. 48201C 0430 L
MAP REVISION: 06/18/2007
ZONE X
BASED ONLY ON VISUAL EXAMINATION OF MAPS.
INACCURACIES OF FEMA MAPS PREVENT EXACT
DETERMINATION WITHOUT DETAILED FIELD STUDY

I HEREBY CERTIFY THAT THIS SURVEY WAS MADE
ON THE GROUND, THAT THIS PLAT CORRECTLY
REPRESENTS THE FACTS FOUND AT THE
TIME OF SURVEY AND THAT THERE ARE NO
ENCROACHMENTS APPARENT ON THE GROUND.
EXCEPT AS SHOWN HEREON, THIS SURVEY IS
CERTIFIED FOR THIS TRANSACTION ONLY AND
ABSTRACTS PROVIDED IN THE ABOVE
REFERENCE TITLE COMMITMENT WAS REPLIED
UPON IN PREPARATION OF THIS SURVEY.

GEORGE SALT
PROFESSIONAL LAND SURVEYOR
NO. 4678
JOB NO. 11-02608
MARCH 31, 2011

DRAWN BY: KL

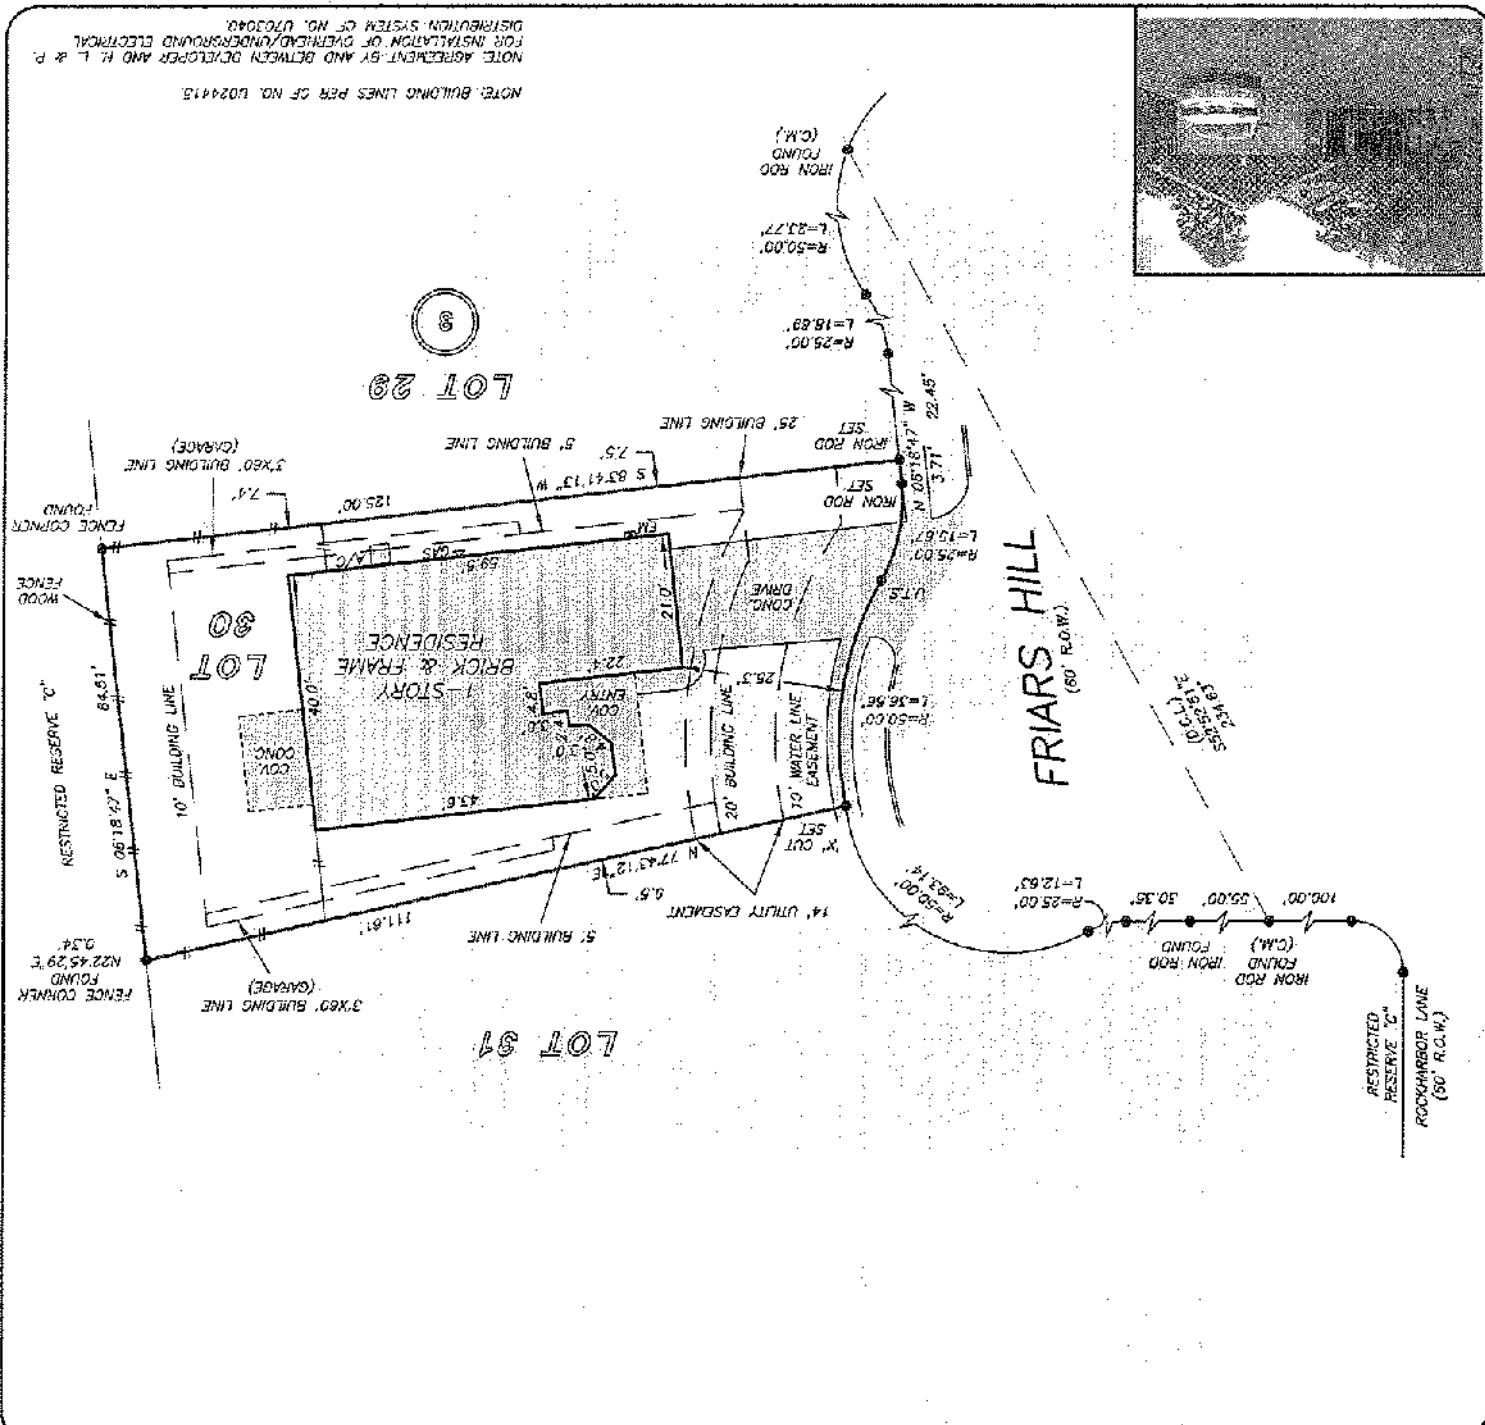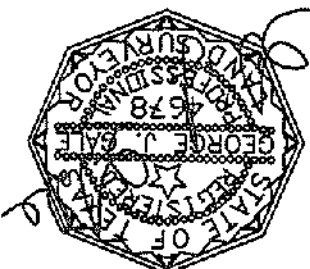

LOT 30, BLOCK 3
SCHROEDER OAKS VILLAGE, SECTION 2
ACCORDING TO THE MAP OR PLAT THEREOF RECORDED
UNDER FILM CODE NO. 457138 OF THE MAP RECORDS
OF HARRIS COUNTY, TEXAS

GF NO. 041709154 STARTEX TITLE
ADDRESS: 10314 FRIARS HILL
HOUSTON, TEXAS 77070
BORROWER: MARK A. WILLIAMS AND
GREG K. WILLIAMS

SCALE: 1" = 30'

