


Scale: 1" = 20'

LITTLE JOHN LANE
 S 31° 37' 50" E 130.01'

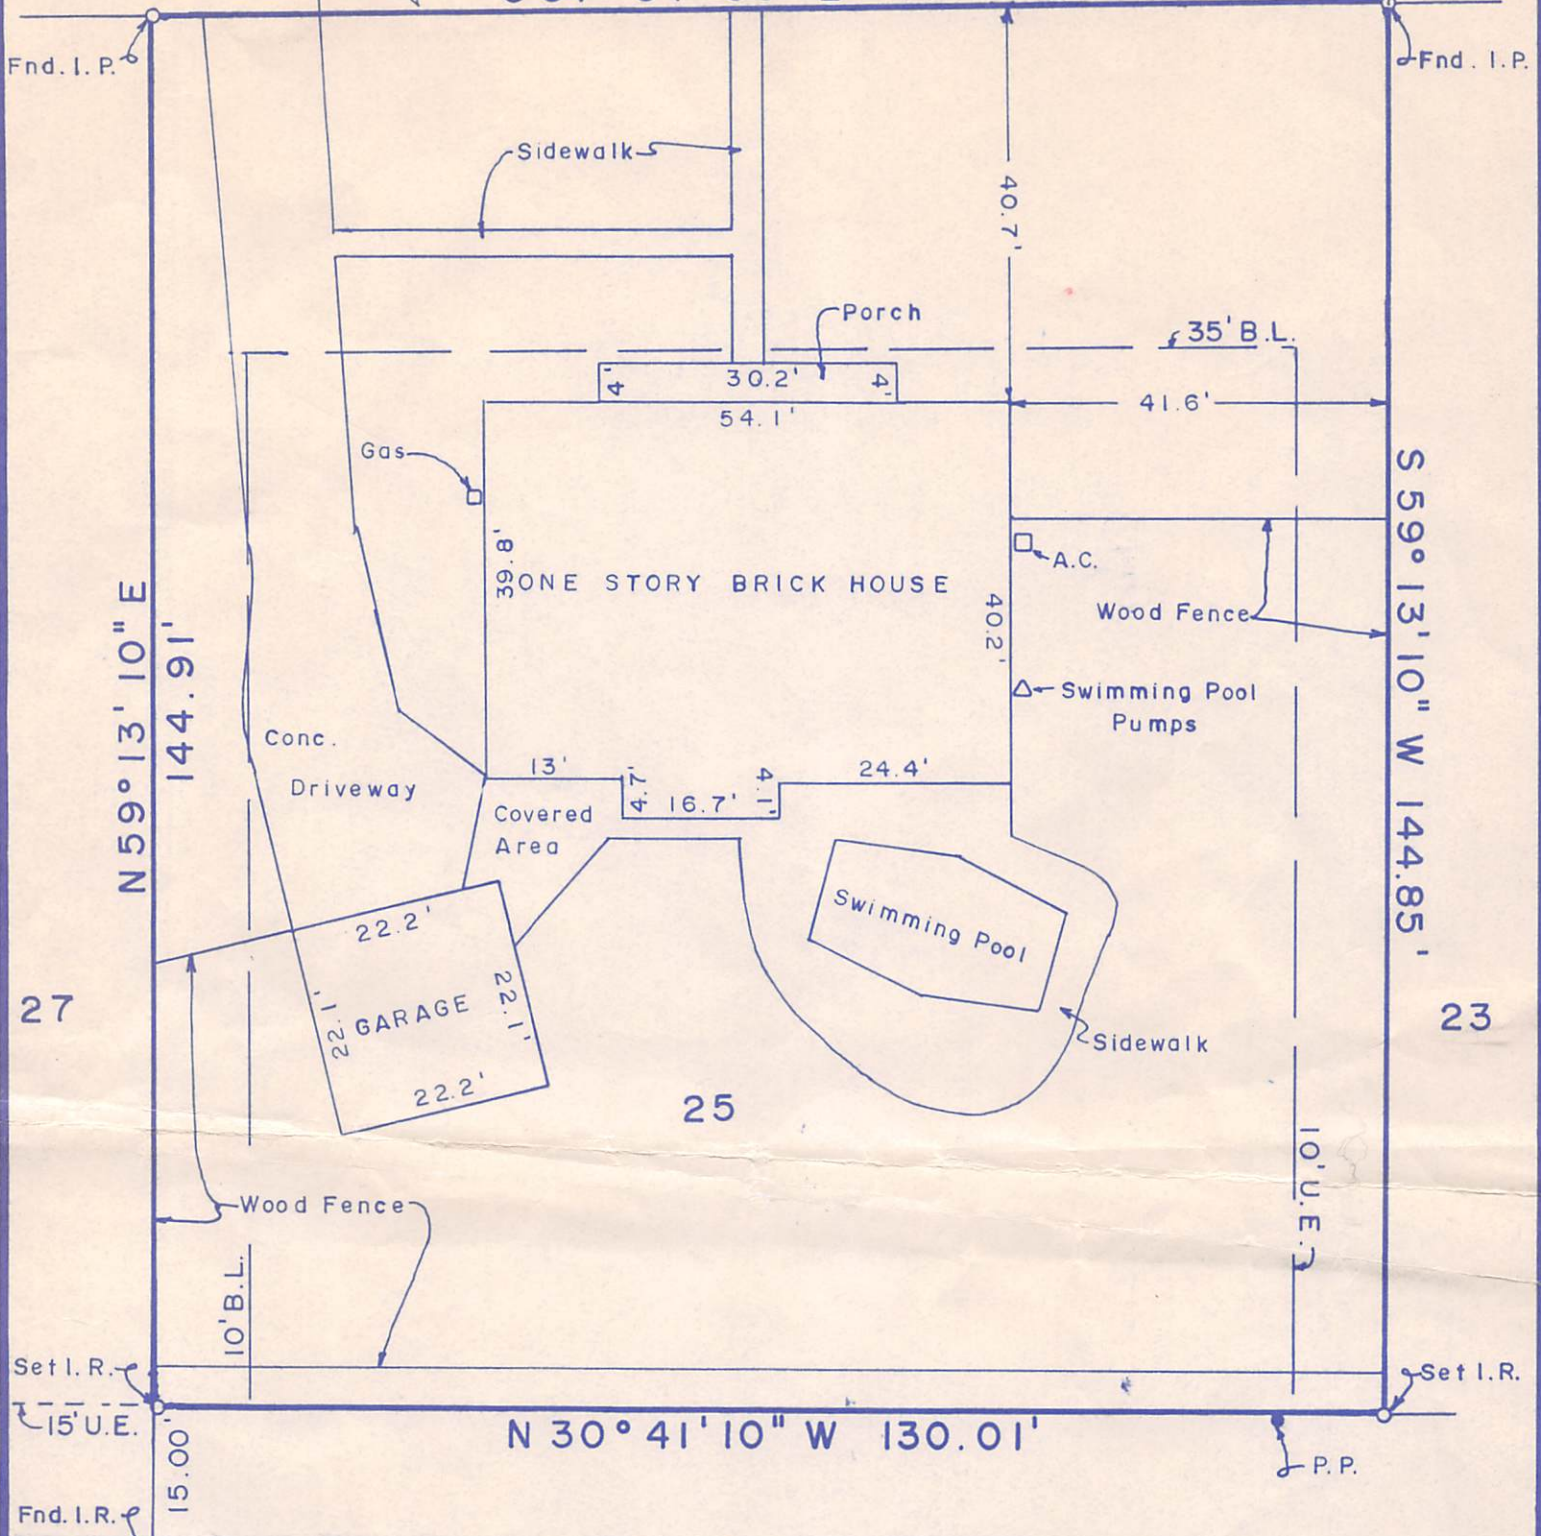

Being Lot 25 of the Little John Subdivision, an addition in the City of Dayton-North Liberty Town League, Abstract Number 356, in Liberty County, Texas, as recorded in Volume 6, Page 60 of the Map Records of Liberty County, Texas.

NOTE: THIS SURVEY RELIES ON COMMITMENT FOR TITLE INSURANCE ISSUED BY TARVER ABSTRACT COMPANY, INC. ST-33,800 DATED AUGUST 30, 1993, FOR ALL MATTERS OF RECORD.

This tract of land is in Zone X (areas determined to be outside the 500-year Flood Plain) as delineated on Flood Insurance Rate Map Community-Panel Number 480440 0005 B dated September 30, 1989, as prepared by the Federal Emergency Management Agency.

TO: THE LEINHOLDERS and/or THE OWNERS OF THE PREMISES SURVEYED:

The undersigned does hereby certify that this survey was this day made on the ground of the property legally described hereon and is at the time of the survey correct, and that there are no visible and apparent discrepancies, boundary line conflicts, encroachments, overlapping of improvements, easements or rights of way except as shown hereon, and that said property has access to and from an apparent roadway. All improvements located on said land are as shown.

Dated this the 10th. day of November, 1993.

J. Michael Huelsebusch

L. MICHAEL HUELSEBUSCH, P.E.
 R. P. L. S. No. 3947

Prepared For:
 William Paul Brooks
 and wife, Joy Glendene Brooks
 25 Little John Lane
 Dayton, Texas 77535



Prepared By:
 L. MICHAEL HUELSEBUSCH, P.E.
 1905 Webster, #8, P.O. Box 344
 Liberty, Texas 77575