




SURVEYING COMPANY

12345 JONES ROAD
SUITE 270
HOUSTON, TX 77070
(281) 955-2772
FIRM NO. 100334-00



CALL 71.0378 ACRE TRACT
AS DESCRIBED UNDER
C.F. NO. 9023634

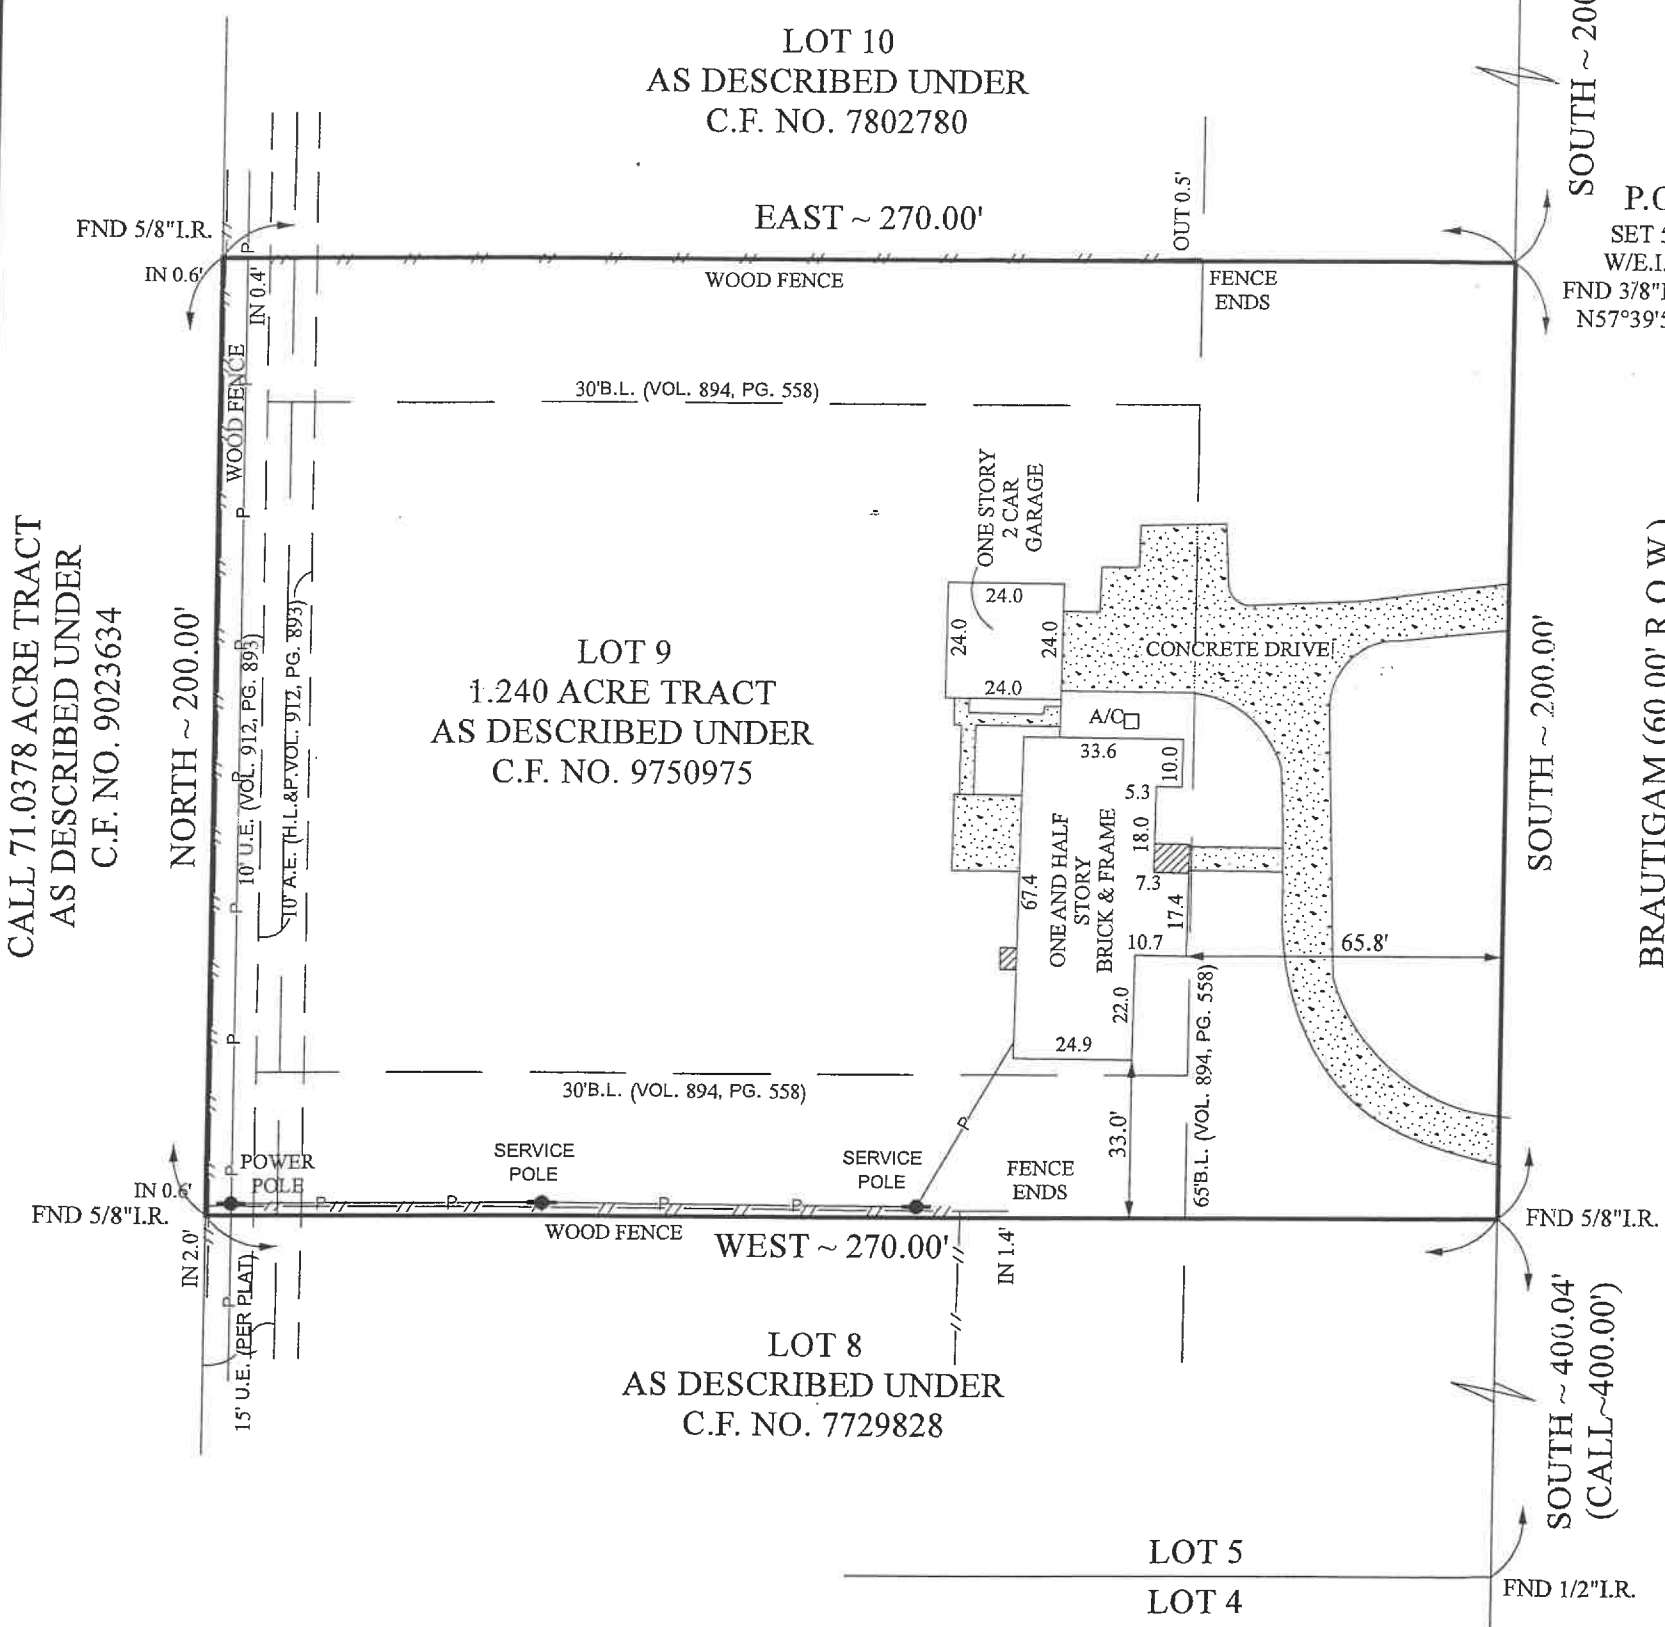

SUBJECT TO :

1. © 2014, All Rights Reserved.
2. Survey is valid only if print has original Impression Seal and signature of surveyor on it. Declaration is made to original purchaser of this survey. It is not transferable to additional institutions or subsequent owners.
3. Restrictive covenants recorded in Volume 894, Page 558 and in Volume 912, Page 31 M.C.D.R.
4. Houston Lighting and Power Company Easement in Volume 894, Page 558 is not visible crossing subject tract.
5. Easement for cable TV under Clerk's File No. 9021577.
6. Fences as shown.
7. See Corresponding Field Notes.

This Property Lies in Zone "X"
Outside the 100 Year Flood Plain
Per Graphic Scaling according to
Community Panel No.4804830660F
having an effective date 12-19-96
Job No. 14-328-05
Scale 1" = 40'
Date 05-05-2014
Drawn By: MP

Purchaser	DANIELA RIGG AND DEBORAH A. RIGG
Address	24711 BRAUTIGAM
Lot	, Block , Section
Survey	NANCY ANDERSON , A 46
Area	1.240 ACRE TRACT
Subdivision	ALLENWOOD (UNRECORDED)
Volume	, Page Records,
	MONTGOMERY County, Texas

I, Craig A. Laney, a Registered Professional Land Surveyor in the State of Texas, RPLS No. 4507, do hereby certify to FIRST AMERICAN TITLE COMPANY and Purchaser(s) that based upon information provided by said Title Company under G.F. No. 8309175N that this survey was this day made under my supervision on the ground of the above described property and the above plat or drawing reflects the findings on the ground of this property at this time. I have shown or noted all easements reflected in said Title Company's report. This Survey conforms to the minimum standards of practice as approved by the Texas Board of Professional Land Surveying. Effective August 28, 2013, Last revision 08-2013.

The basis of bearing is SOUTH along the West right-of-way line of Brautigam per prior deed.
A Division of Everything in Christ Services, Inc.

Impression Seal