



THIS SURVEY SUBJECT TO ANY FACTS THAT MAY BE DISCLOSED BY A FULL AND ACCURATE TITLE SEARCH.
 THIS LOT DOES NOT LIE IN THE 100 YEAR FLOOD PLQIN ACCORDING TO FEMA MAP NO. 48201C0940M DATED 1/06/17.

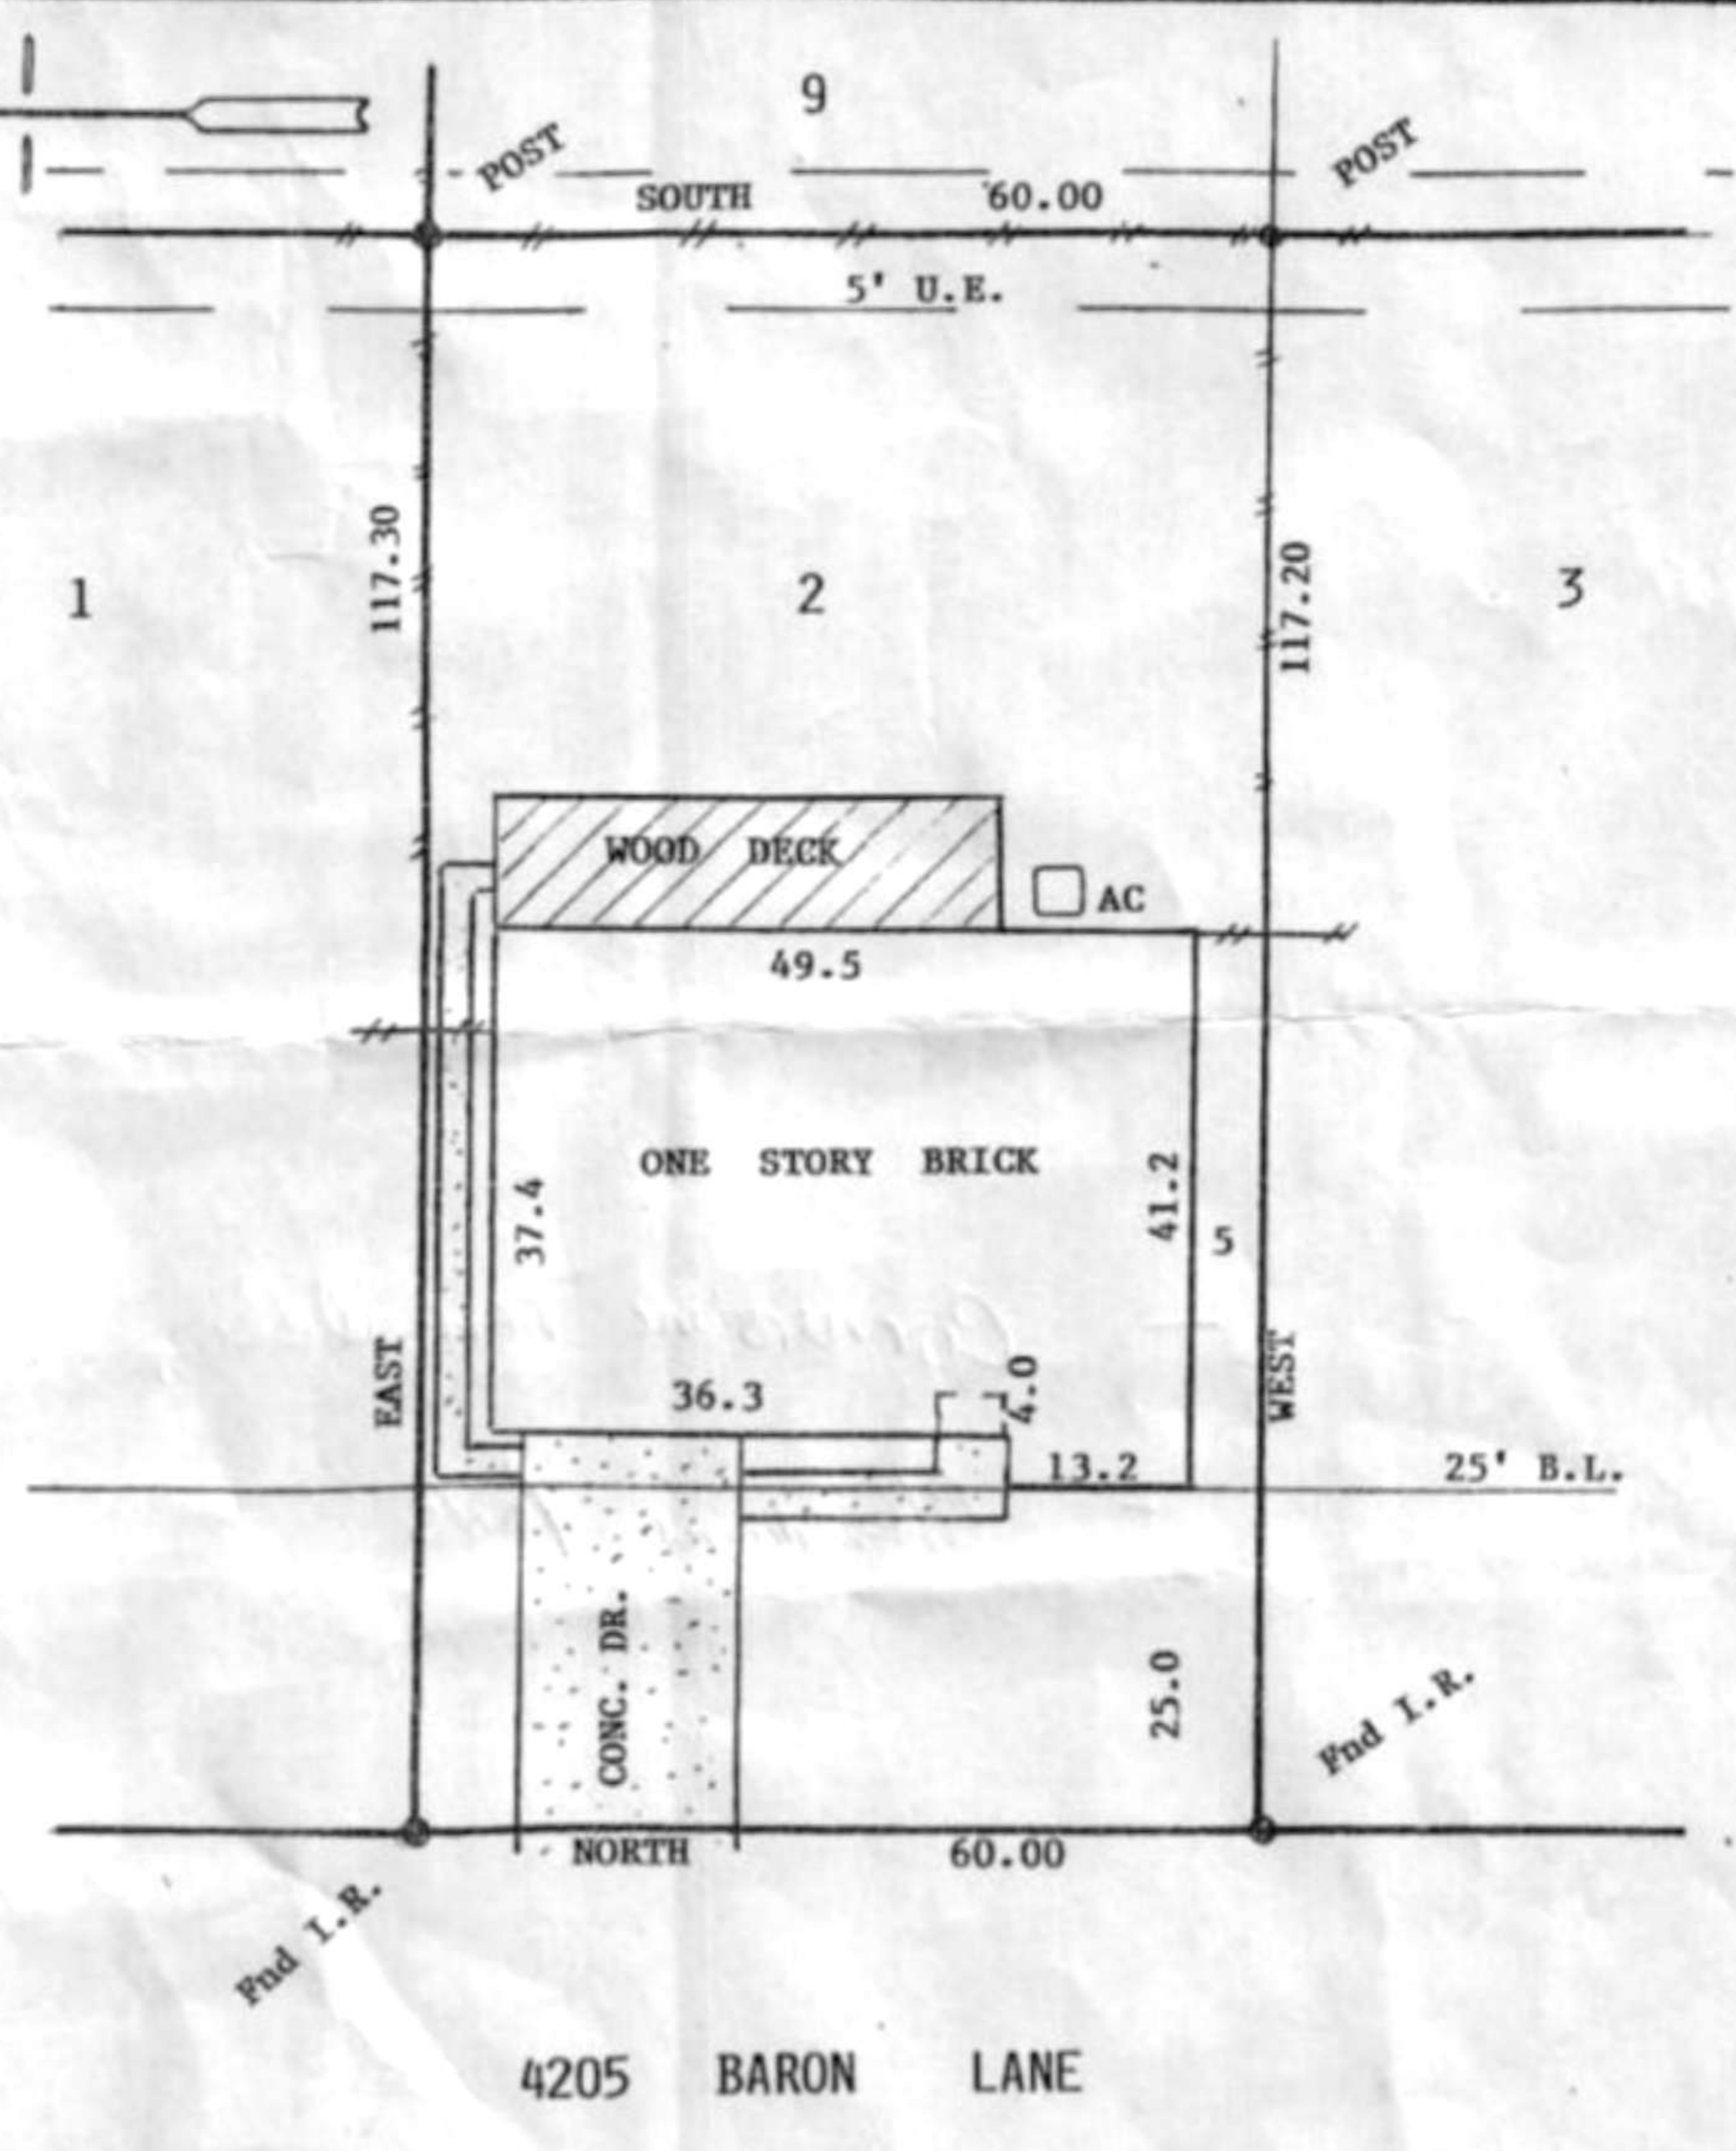

SURVEY
 OF LOT 2, BLOCK 3, RIDGEWAY, SECTION 2,
 HARRIS COUNTY, TEXAS

SCALE: 1"=20'
 DATE: 3/21/18
 REVISED:
 SURVEY BY: B.L.S.
 DRAWN BY: B.L.S.
 FOR:

THIS PLAT IS AN ACCURATE REPRESENTATION OF THAT SURVEY MADE ON THE GROUND UNDER MY SUPERVISION. THERE ARE NO APPARENT ENCROACHMENTS OR CONFLICTS ACROSS PROPERTY LINES AT THE TIME OF THIS SURVEY, EXCEPT AS SHOWN HEREON.

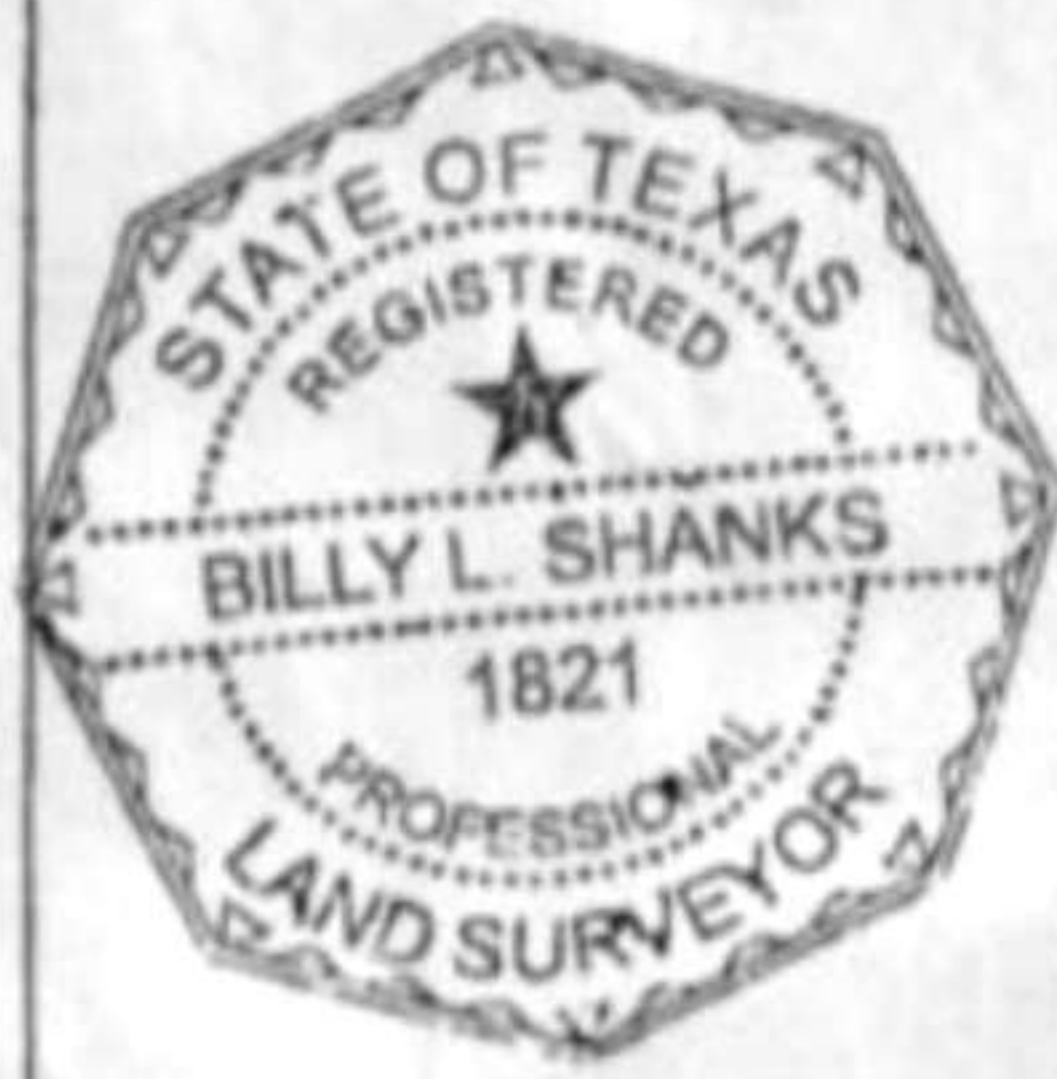

PURCHASER:

BILLY L. SHANKS
 REGISTRATION NO. 1821

JOB NO. 3652