



stewart title
Real partners. Real possibilities.™

LEGEND

- 1/2" ROD FOUND
- ⊗ 1/2" ROD SET
- ⊗ 1/2" PIPE FOUND
- ⊗ 1/2" FOUND/SET
- ⊗ POINT FOR
- ⊗ 5/8" ROD FOUND
- ⊗ TRANSFORMER
- ⊗ COLUMN
- ⊗ UNDERGROUND
- ⊗ ELECTRIC
- ⊗ OVERHEAD ELECTRIC
- ⊗ POWER
- ⊗ OVERHEAD ELECTRIC SERVICE
- ⊗ CHAIN LINK
- ⊗ WOOD FENCE 0.5"
- ⊗ WIDE TYPICAL
- ⊗ POLYURETHANE
- ⊗ WOOD FENCE
- FENCE POST
- FOR CORNER
- CM CONTROLLING
- AIR
- AC COMPRESSOR
- PE EQUIPMENT
- POWER POLE
- OVERHEAD ELECTRIC
- IRON FENCE
- BARBED WIRE
- EDGE OF ASPHALT
- EDGE OF GRAVEL
- CHAIN LINK
- CONCRETE
- COVERED AREA

EXCEPTIONS:


NOTE: PROPERTY SUBJECT TO TERMS, CONDITIONS, AND EASEMENTS CONTAINED IN INSTRUMENTS RECORDED IN VOL. 1105, PG. 794; CC# 8738637, 2012-01701, 2012-01702, 2012-01703, 2012-01704, 2013-122884, 2017-116714; CAB. C, SHEET 6A

NOTES:
BEARINGS, EASEMENTS AND BUILDING LINES ARE BY RECORDED PLAT UNLESS OTHERWISE NOTED.
FLOOD NOTE: According to the F.I.R.M. No. 48339C0475G, this property does lie in Zone X 500 and DOES NOT lie within the 100 year flood zone EXCEPT AS SHOWN.

This survey is made in conjunction with the information provided by Stewart Title Company. Use of this survey, or any other portion, for any other purpose shall be at user's own risk and any liability shall be the responsibility of the user. The user shall be responsible for the accuracy of the data and the accuracy of the survey. 

Date: _____
Accepted by: _____
Purchaser: _____

Drawn By: TAYLOR
Scale: 1" = 50'
Date: 12/12/18
GF NO.: 18339033829
Job No.: 1825757

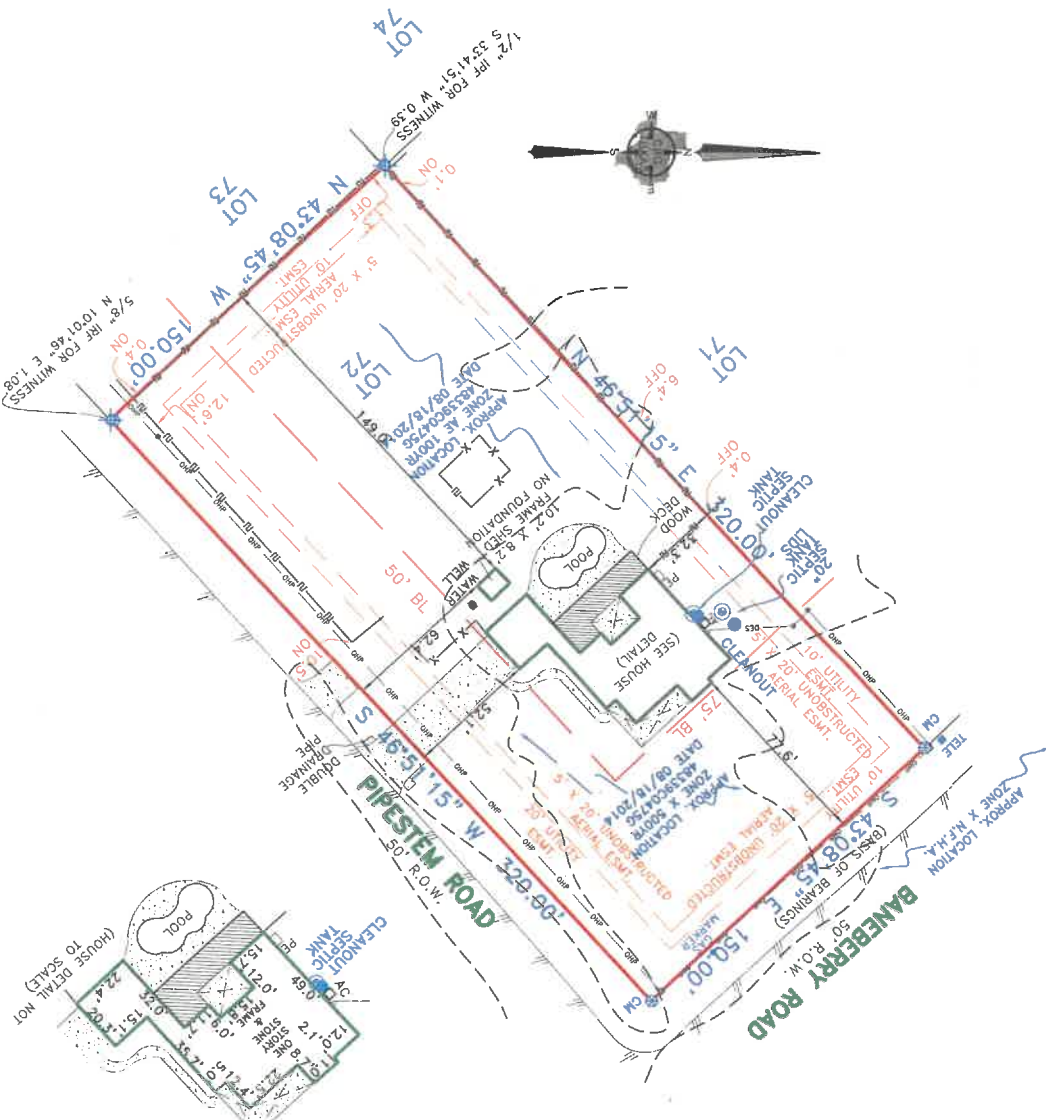

24469 Pipestem Drive
Being Lot Seventy-Two (72), Block Eight (8), of CLEAR CREEK FOREST, Section Eleven (11), a subdivision situated in the D. M. Gohsen Survey, A-234, Montgomery County, Texas, according to the Map or Plat thereof recorded in Cabinet C, Sheet 6A of the Map Records of Montgomery County, Texas.